


1 A1 PROPOSED DECK FRAMING (STRUCTURE)

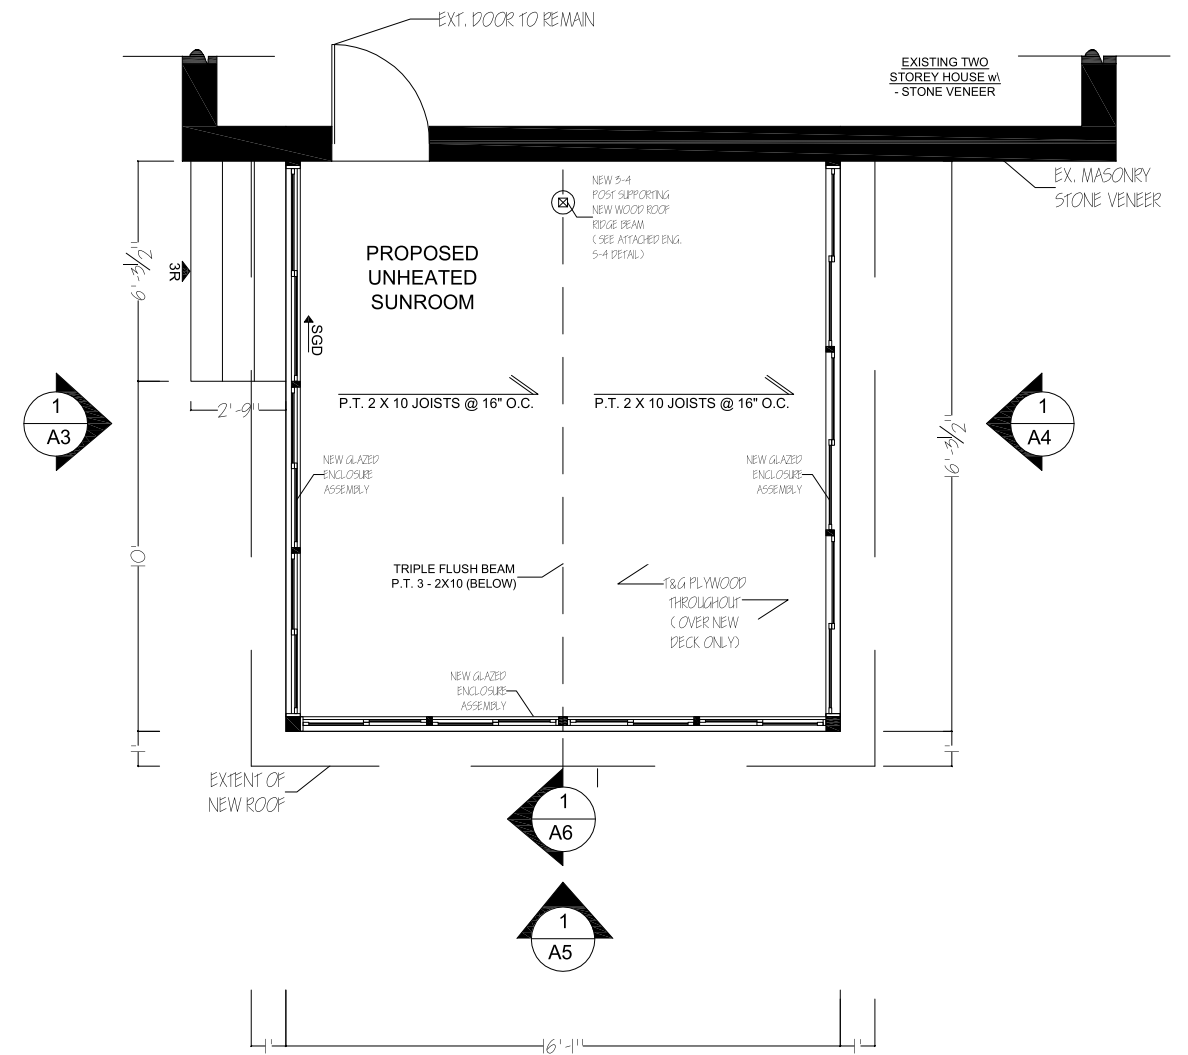

1 A2 PROPOSED SUNROOM FLOOR PLAN

DRAWINGS ONLY TO SCALE
IF PRINTED ON 11" X 17" LEDGER
SIZED PAPER


<p>The undersigned has reviewed and takes responsibility for this design, and has the qualifications and meets the requirements set out in the Ontario Building Code to be a designer.</p> <p>QUALIFICATION INFORMATION</p> <p>39135</p> <p>NAME SIGNATURE BCIN</p> <p>REGISTRATION INFORMATION</p> <p>40027</p> <p>COMPANY SIGNATURE BCIN</p>		<p>REVISIONS</p> <table border="1"> <thead> <tr> <th>NO.</th> <th>DATE</th> <th>DESCRIPTION</th> <th>DRAWN</th> <th>APPR.</th> </tr> </thead> <tbody> <tr> <td>0</td> <td>NOV 28 '12</td> <td>ISSUED TO DEALER FOR REVIEW</td> <td>A.M.</td> <td>B.B.</td> </tr> </tbody> </table>				NO.	DATE	DESCRIPTION	DRAWN	APPR.	0	NOV 28 '12	ISSUED TO DEALER FOR REVIEW	A.M.	B.B.
NO.	DATE	DESCRIPTION	DRAWN	APPR.											
0	NOV 28 '12	ISSUED TO DEALER FOR REVIEW	A.M.	B.B.											
<p>Design has been carried out in accordance with Ontario Building Code 2006 requirements.</p>		<p>DEALER: LANDRY ALUMINIUM PRO</p> <p>CLIENT: WHALERJACK</p> <p>TITLE: UNHEATED SUNROOM</p> <p>DRAWING PREPARED BY: WHALERJACK</p>													

CraftBilt
Materials Ltd.


25 GREEN COURT
AJAX, ON | TEL:(800)668-6430
L1S 6W9 | FAX:(905)619-2468
clive.fernandes@craft-bilt.com

FILENAME:	DATE: Nov. 29th, 2012
DRAWN BY: AM	CHKD. BY: B.B.
DRAWING NO.: A1 & A2	REVISION NO.: A1

'A' WALL:

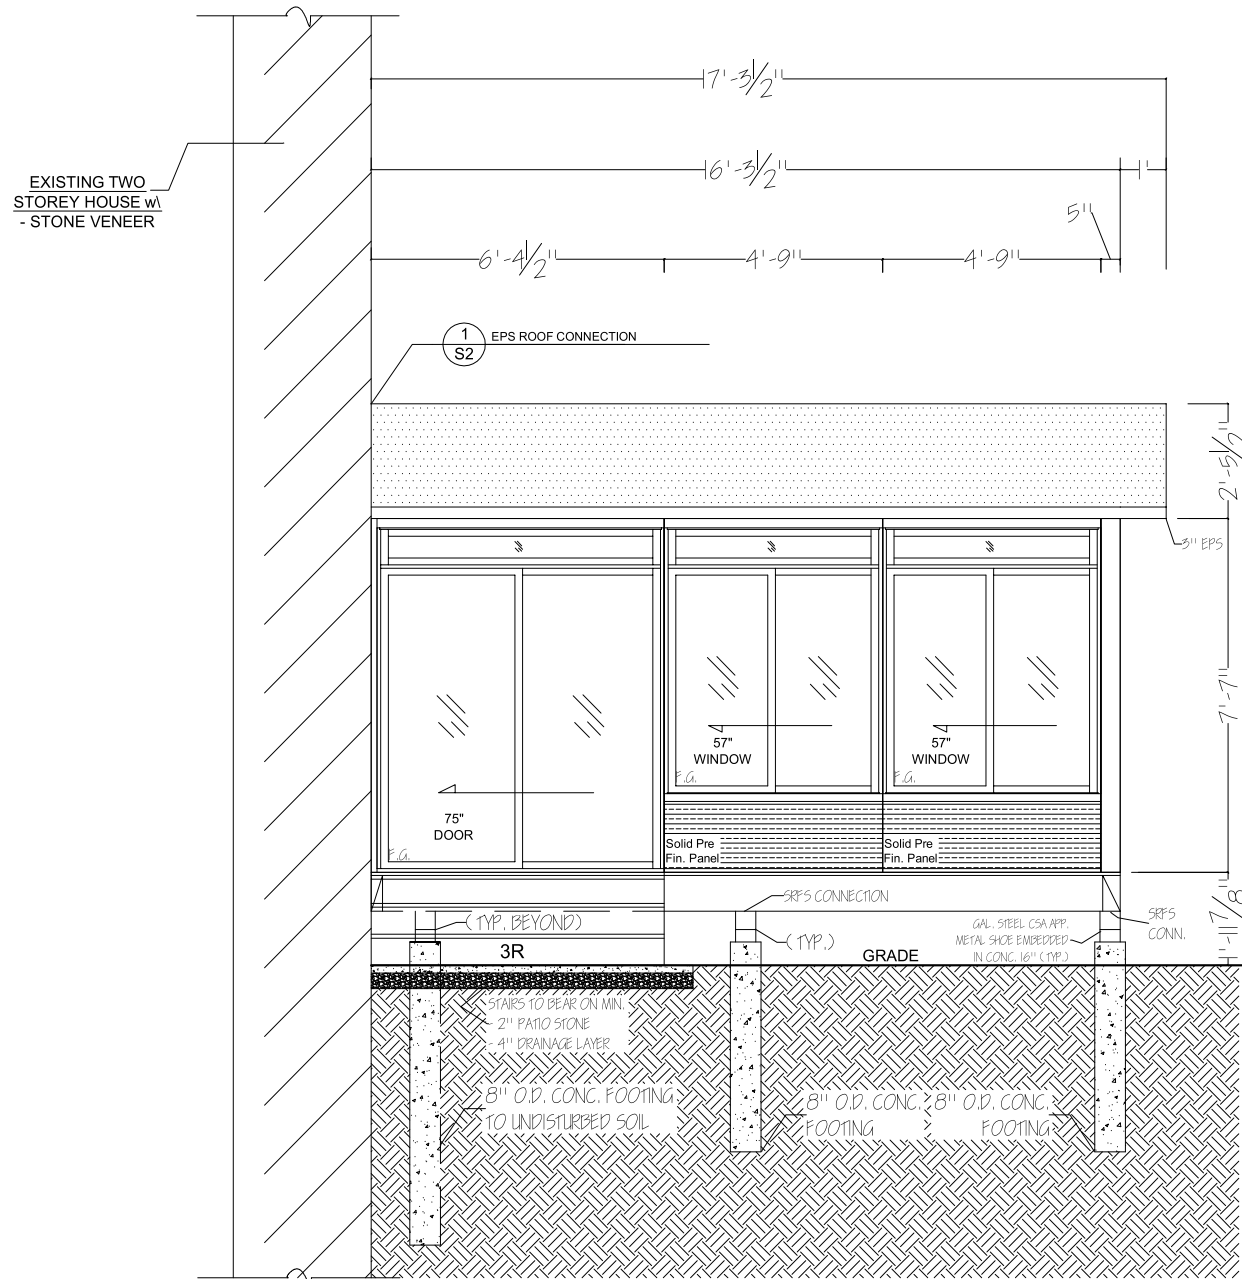

'C' WALL:

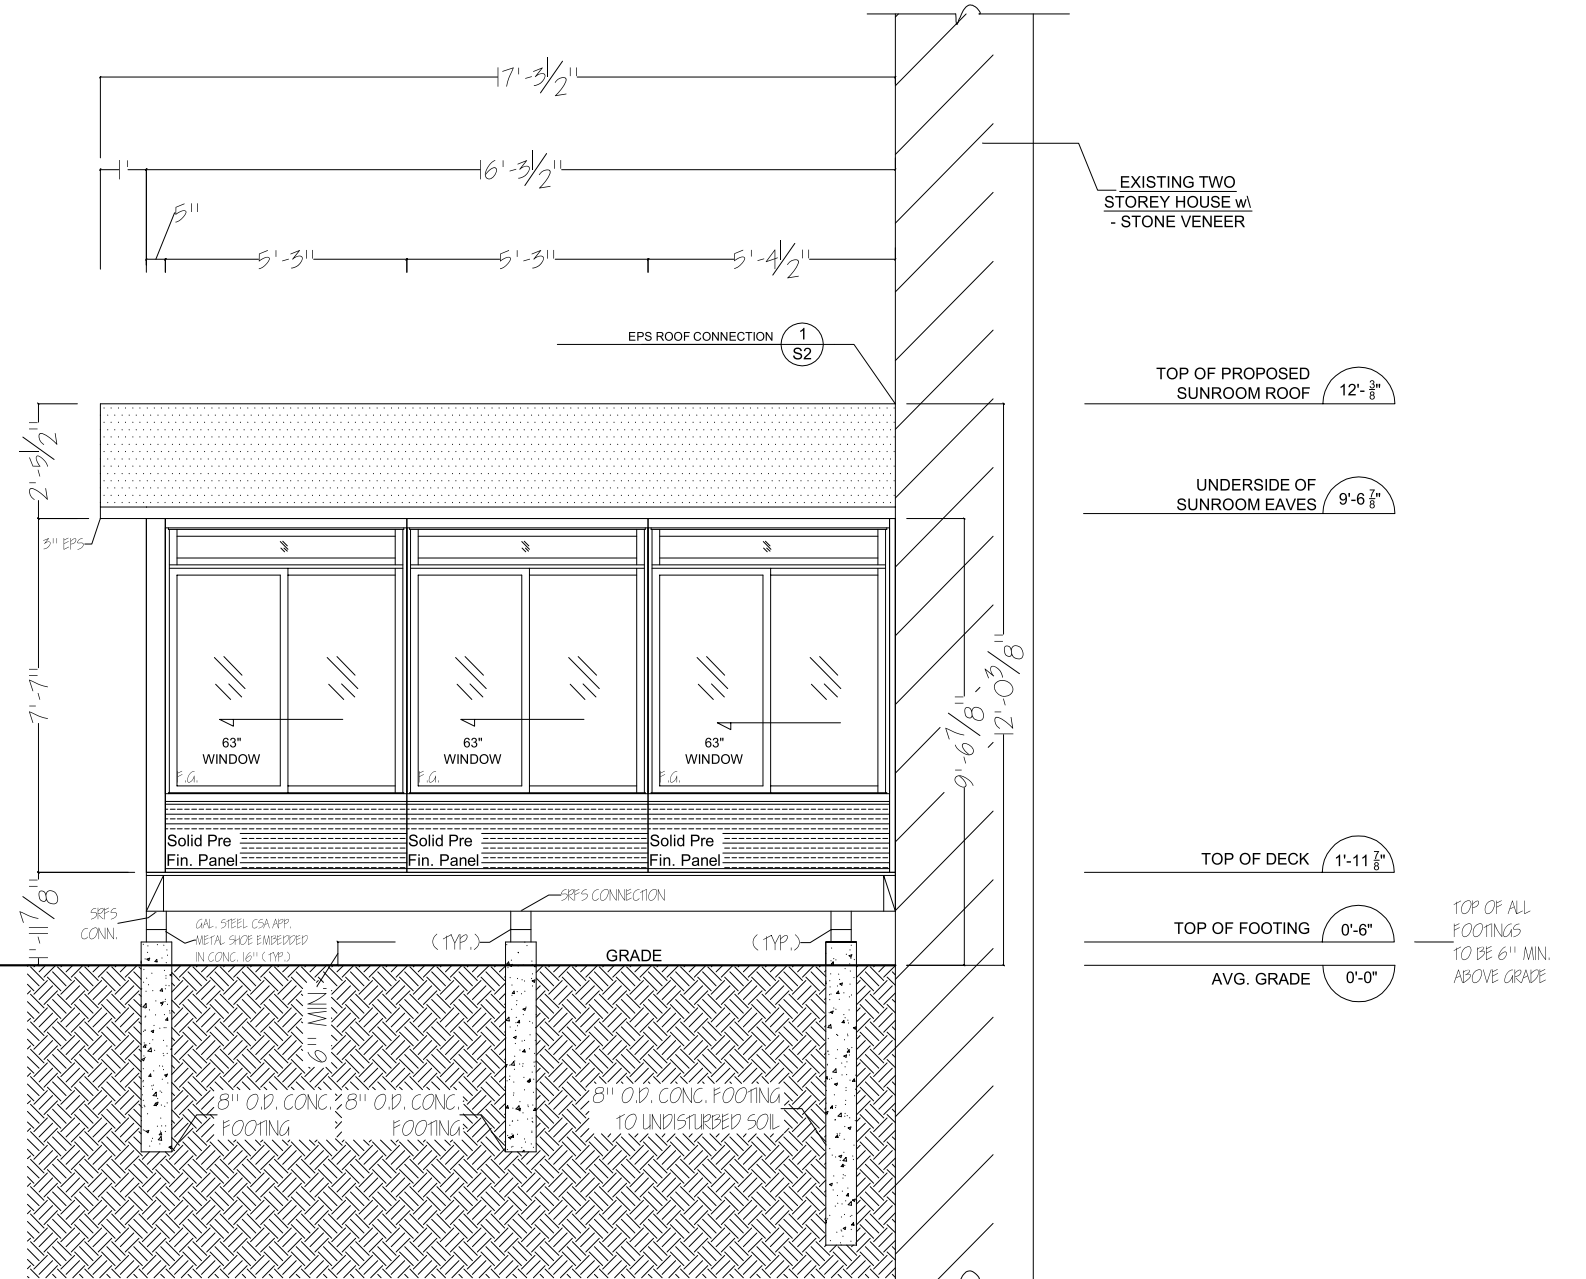

1 A3 PROPOSED SUNROOM LEFT ELEVATION

1 A4 PROPOSED SUNROOM RIGHT ELEVATION

DRAWINGS ONLY TO SCALE
IF PRINTED ON 11" X 17" LEDGER
SIZED PAPER

<p>The undersigned has reviewed and takes responsibility for this design, and has the qualifications and meets the requirements set out in the Ontario Building Code to be a designer.</p> <p>QUALIFICATION INFORMATION</p> <p>39135</p> <p>NAME SIGNATURE BCIN</p> <p>REGISTRATION INFORMATION</p> <p>40027</p> <p>COMPANY SIGNATURE BCIN</p>		<p>REVISIONS</p> <table border="1"> <thead> <tr> <th>NO.</th> <th>DATE</th> <th>DESCRIPTION</th> <th>DRAWN</th> <th>APPR.</th> </tr> </thead> <tbody> <tr> <td>0</td> <td>NOV 28 '12</td> <td>ISSUED TO DEALER FOR REVIEW</td> <td>A.M.</td> <td>B.B.</td> </tr> </tbody> </table>				NO.	DATE	DESCRIPTION	DRAWN	APPR.	0	NOV 28 '12	ISSUED TO DEALER FOR REVIEW	A.M.	B.B.
NO.	DATE	DESCRIPTION	DRAWN	APPR.											
0	NOV 28 '12	ISSUED TO DEALER FOR REVIEW	A.M.	B.B.											
<p>Design has been carried out in accordance with Ontario Building Code 2006 requirements.</p>															

DEALER:	LANDRY ALUMINIUM PRO
CLIENT:	WHALERJACK

TITLE:	UNHEATED SUNROOM
DRAWING PREPARED BY:	WHALERJACK



CraftBilt
Materials Ltd.

25 GREEN COURT
AJAX, ON | TEL:(800)668-6430
L1S 6W9 | FAX:(905)619-2468
clive.fernandes@craft-bilt.com

FILENAME:	
DATE:	Nov. 29th, 2012
SCALE:	1/4" = 1' - 0"
DRAWN BY:	AM
CHKD. BY:	B.B.
DRAWING NO.:	A3&A4
REVISION NO.:	A1

1
A3 PROPOSED REAR ELEVATION

'B' WALL:

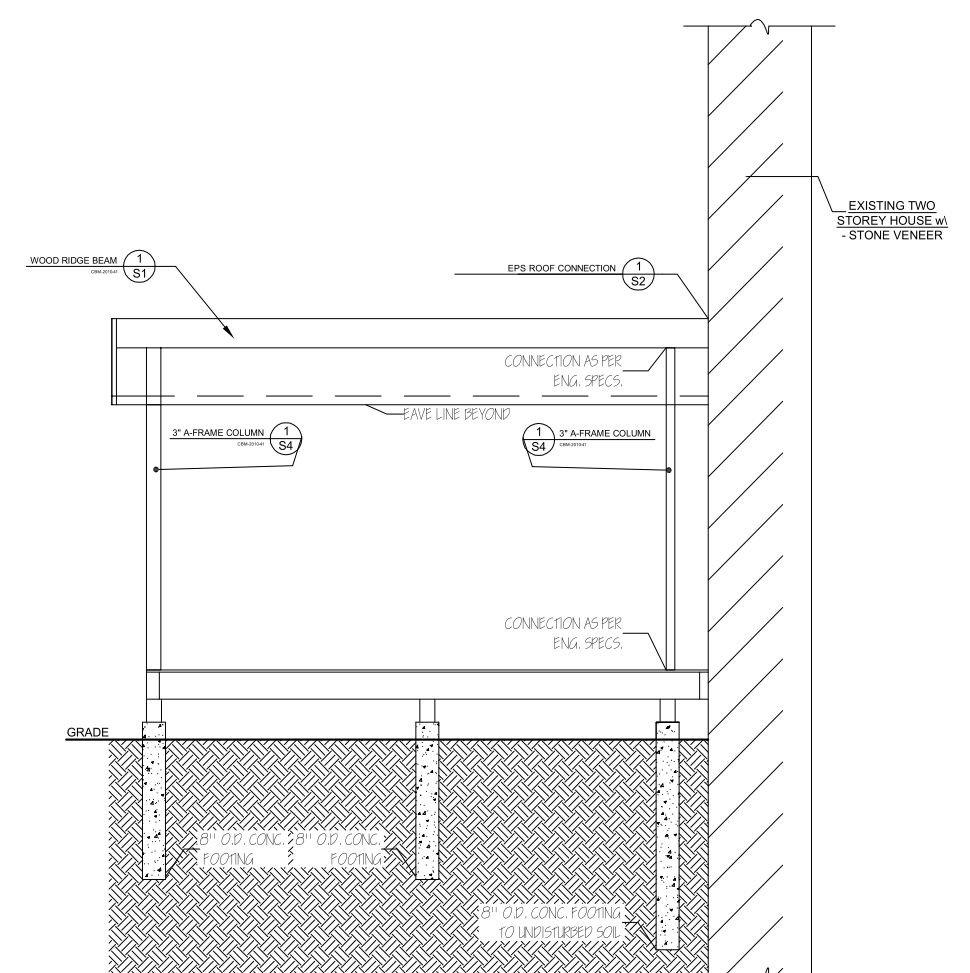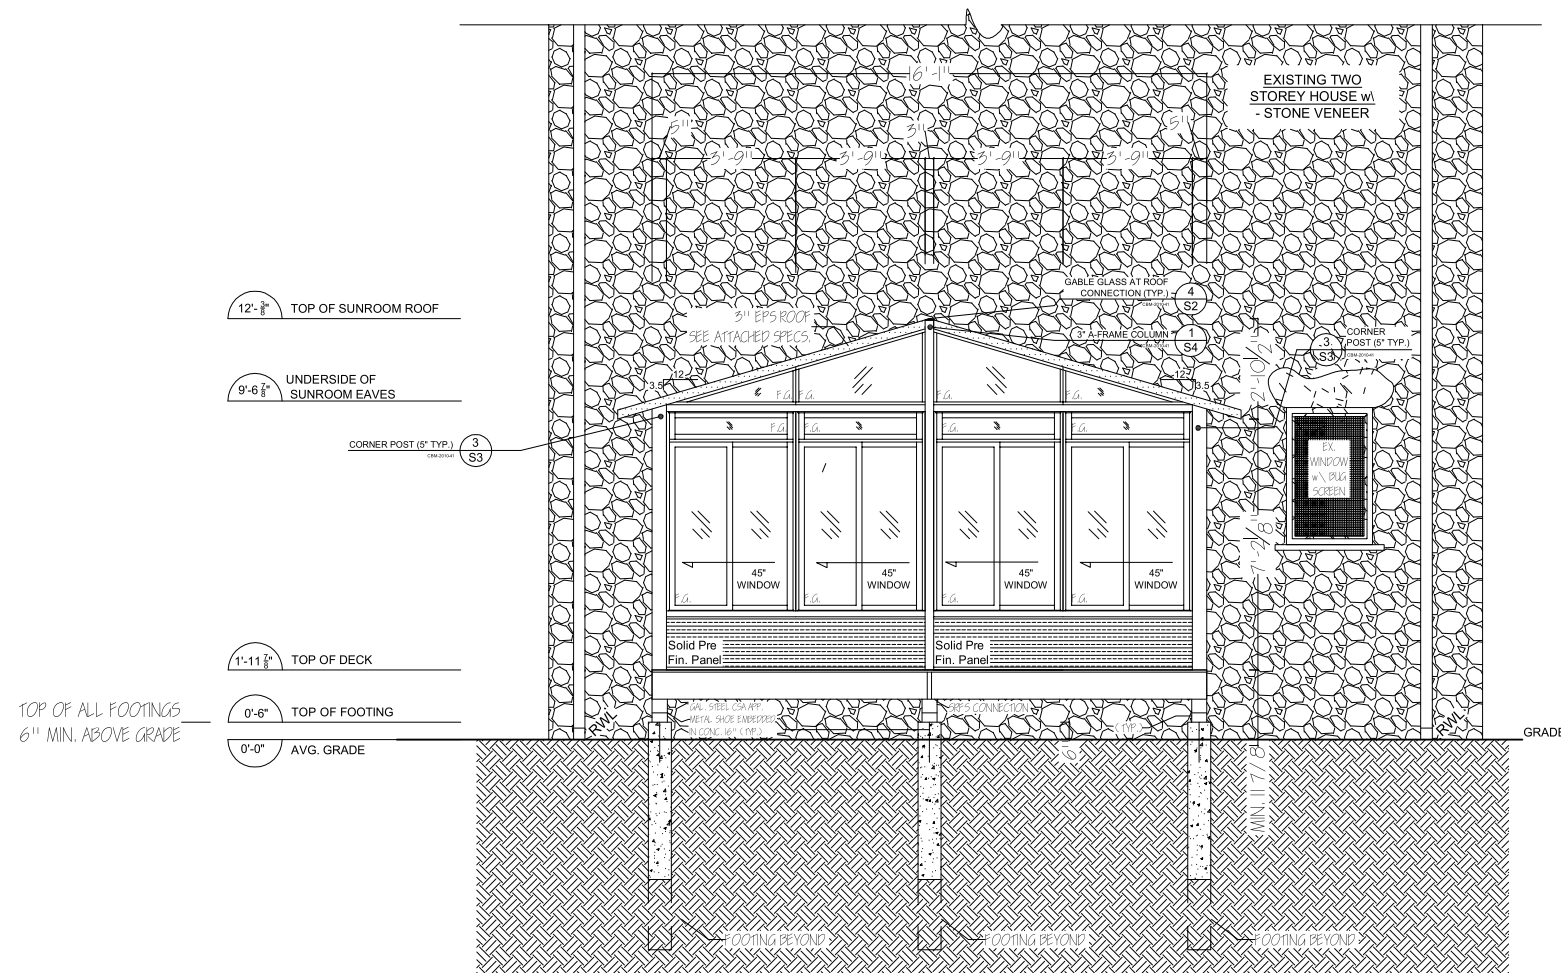

1
A5 PROPOSED SUNROOM REAR ELEVATION

1
A6 PROPOSED SUNROOM SECTION

DRAWINGS ONLY TO SCALE
IF PRINTED ON 11" X 17" LEDGER
SIZED PAPER

<p>The undersigned has reviewed and takes responsibility for this design, and has the qualifications and meets the requirements set out in the Ontario Building Code to be a designer.</p> <p>QUALIFICATION INFORMATION</p> <p>39135</p> <p>NAME SIGNATURE BCIN</p> <p>REGISTRATION INFORMATION</p> <p>40027</p> <p>COMPANY SIGNATURE BCIN</p>		<p>REVISIONS</p> <table border="1"> <thead> <tr> <th>NO.</th> <th>DATE</th> <th>DESCRIPTION</th> <th>DRAWN</th> <th>APPR.</th> </tr> </thead> <tbody> <tr> <td>0</td> <td>NOV 28 '12</td> <td>ISSUED TO DEALER FOR REVIEW</td> <td>A.M.</td> <td>B.B.</td> </tr> </tbody> </table>				NO.	DATE	DESCRIPTION	DRAWN	APPR.	0	NOV 28 '12	ISSUED TO DEALER FOR REVIEW	A.M.	B.B.
NO.	DATE	DESCRIPTION	DRAWN	APPR.											
0	NOV 28 '12	ISSUED TO DEALER FOR REVIEW	A.M.	B.B.											
<p>Design has been carried out in accordance with Ontario Building Code 2006 requirements.</p>		<p>DEALER: LANDRY ALUMINIUM PRO</p> <p>CLIENT:</p>													

TITLE: UNHEATED SUNROOM

DRAWING PREPARED BY: WHALERJACK



CraftBilt
Materials Ltd.

25 GREEN COURT
AJAX, ON | TEL:(800)668-6430
L1S 6W9 | FAX:(905)619-2468
clive.fernandes@craft-bilt.com

FILENAME:	DATE: Nov. 29th, 2012
SCALE: 3/16" = 1' - 0"	DRAWN BY: AM
DRAWING NO.: A4&A5	CHKD. BY: B.B.
REVISION NO.:	A1

1
A3 PROPOSED REAR ELEVATION

'B' WALL:

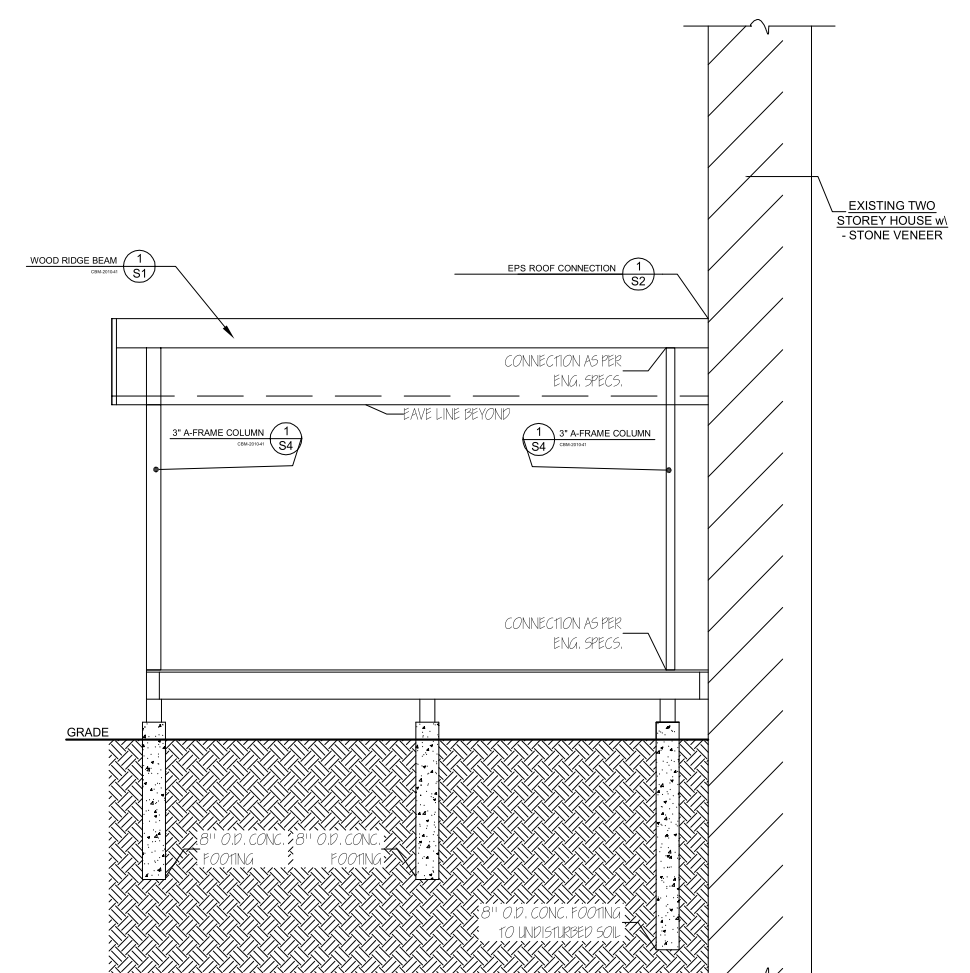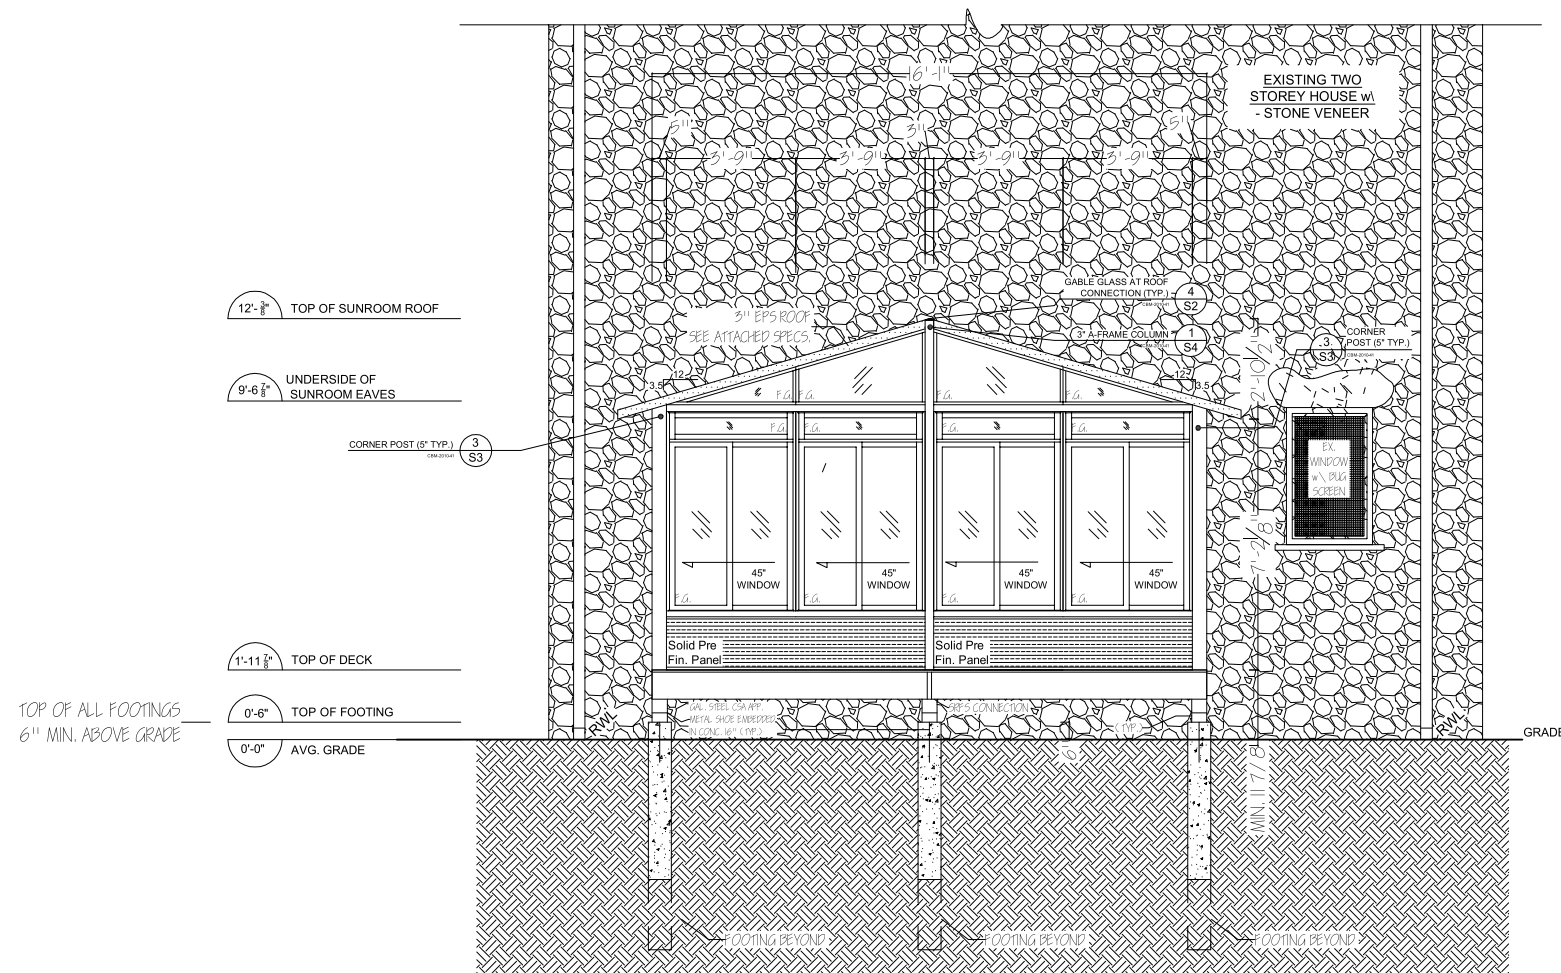

1
A5 PROPOSED SUNROOM REAR ELEVATION

1
A6 PROPOSED SUNROOM SECTION

DRAWINGS ONLY TO SCALE
IF PRINTED ON 11" X 17" LEDGER
SIZED PAPER

<p>The undersigned has reviewed and takes responsibility for this design, and has the qualifications and meets the requirements set out in the Ontario Building Code to be a designer.</p> <p>QUALIFICATION INFORMATION</p> <p>39135</p> <p>NAME SIGNATURE BCIN</p> <p>REGISTRATION INFORMATION</p> <p>40027</p> <p>COMPANY SIGNATURE BCIN</p>		<p>REVISIONS</p> <table border="1"> <thead> <tr> <th>NO.</th> <th>DATE</th> <th>DESCRIPTION</th> <th>DRAWN</th> <th>APPR.</th> </tr> </thead> <tbody> <tr> <td>0</td> <td>NOV 28 '12</td> <td>ISSUED TO DEALER FOR REVIEW</td> <td>A.M.</td> <td>B.B.</td> </tr> </tbody> </table>				NO.	DATE	DESCRIPTION	DRAWN	APPR.	0	NOV 28 '12	ISSUED TO DEALER FOR REVIEW	A.M.	B.B.
NO.	DATE	DESCRIPTION	DRAWN	APPR.											
0	NOV 28 '12	ISSUED TO DEALER FOR REVIEW	A.M.	B.B.											
<p>Design has been carried out in accordance with Ontario Building Code 2006 requirements.</p>		<p>DEALER: LANDRY ALUMINIUM PRO</p> <p>CLIENT:</p>													

<p>TITLE: UNHEATED SUNROOM</p> <p>DRAWING PREPARED BY: WHALERJACK</p>	
---	--

<p>FILENAME:</p> <p>DATE: Nov. 29th, 2012</p> <p>SCALE: 3/16" = 1' - 0"</p> <p>DRAWN BY: AM CHKD. BY: B.B.</p> <p>DRAWING NO.: A4&A5</p> <p>REVISION NO.: A1</p>
--

CraftBilt
Materials Ltd.

25 GREEN COURT
AJAX, ON | TEL:(800)668-6430
L1S 6W9 | FAX:(905)619-2468
clive.fernandes@craft-bilt.com