

1
A1

PROPOSED DECK SCREENED IN AREA
PLAN VIEW

DRAWINGS ONLY TO SCALE
IF PRINTED ON 11" X 17"
TABLOID SIZED PAPER

<small>The undersigned has reviewed and takes responsibility for this design, and has the qualifications and meets the requirements set out in the Ontario Building Code to be a designer.</small> QUALIFICATION INFORMATION 39135 <small>NAME SIGNATURE BCIN</small> REGISTRATION INFORMATION 40027 <small>COMPANY SIGNATURE BCIN</small>		REVISIONS			
0	MAY 12 '13	ISSUED TO DEALER FOR REVIEW	A.M.	B.B.	
NO.	DATE	DESCRIPTION	DRAWN	APPR.	


DEALER:	VISTA
CLIENT:	

TITLE:	SCREENED-IN AREA ATOP EXISTING DECK
DRAWING PREPARED BY:	WHALERJACK

CraftBilt
Materials Ltd.

25 GREEN COURT
AJAX, ON | TEL:(800)668-6430
L1S 6W9 | FAX:(905)619-2468
clive.fernandes@craft-bilt.com

FILENAME:	
DATE:	May 12th, 2013
SCALE:	3/16" = 1' - 0"
DRAWN BY:	AM
CHKD. BY:	B.B.
DRAWING NO.:	A1
REVISION NO.:	A1

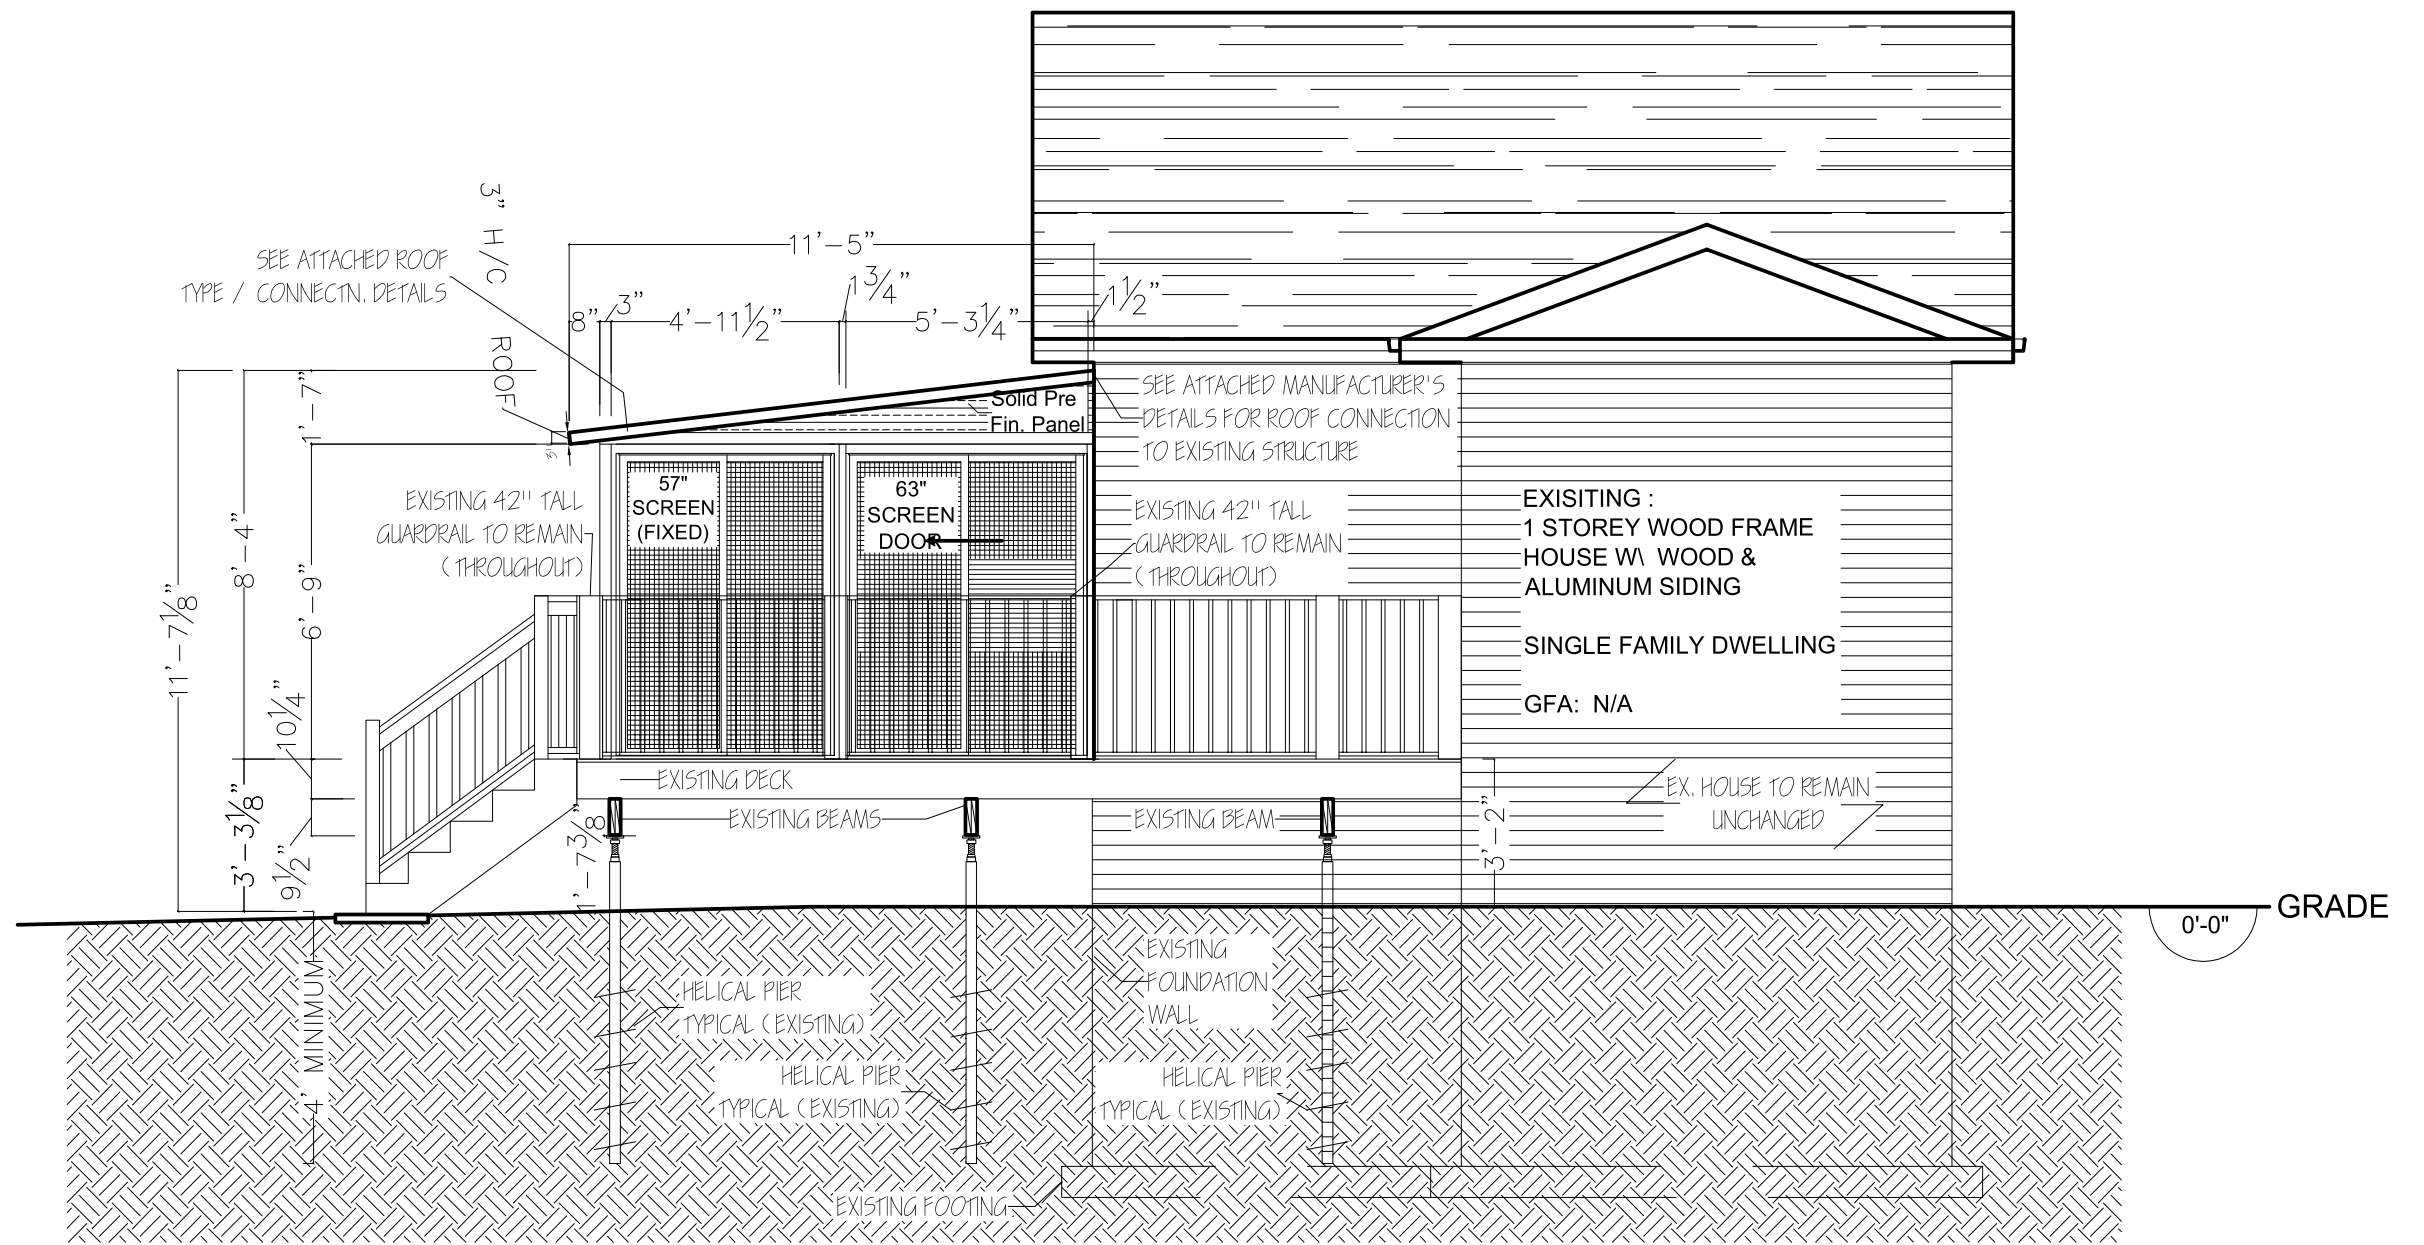

1
A2

PROPOSED RIGHT ELEVATION

DRAWINGS ONLY TO SCALE
IF PRINTED ON 11" X 17"
TABLOID SIZED PAPER

<small>The undersigned has reviewed and takes responsibility for this design, and has the qualifications and meets the requirements set out in the Ontario Building Code to be a designer.</small> QUALIFICATION INFORMATION 39135 <small>NAME SIGNATURE BCIN</small> REGISTRATION INFORMATION 40027 <small>COMPANY SIGNATURE BCIN</small>					
REVISIONS					
NO.	DATE	DESCRIPTION	DRAWN	APPR.	
0	MAY 12 '13	ISSUED TO DEALER FOR REVIEW	A.M.	B.B.	


DEALER:	VISTA
CLIENT:	

TITLE:	SCREENED-IN AREA ATOP EXISTING DECK
DRAWING PREPARED BY:	WHALERJACK

CraftBilt
Materials Ltd.

25 GREEN COURT
AJAX, ON | TEL:(800)668-6430
L1S 6W9 | FAX:(905)619-2468
clive.fernandes@craft-bilt.com

FILENAME:	
DATE:	May 12th, 2013
SCALE:	1/4" = 1' - 0"
DRAWN BY:	AM
CHKD. BY:	B.B.
DRAWING NO.:	A2
REVISION NO.:	A1

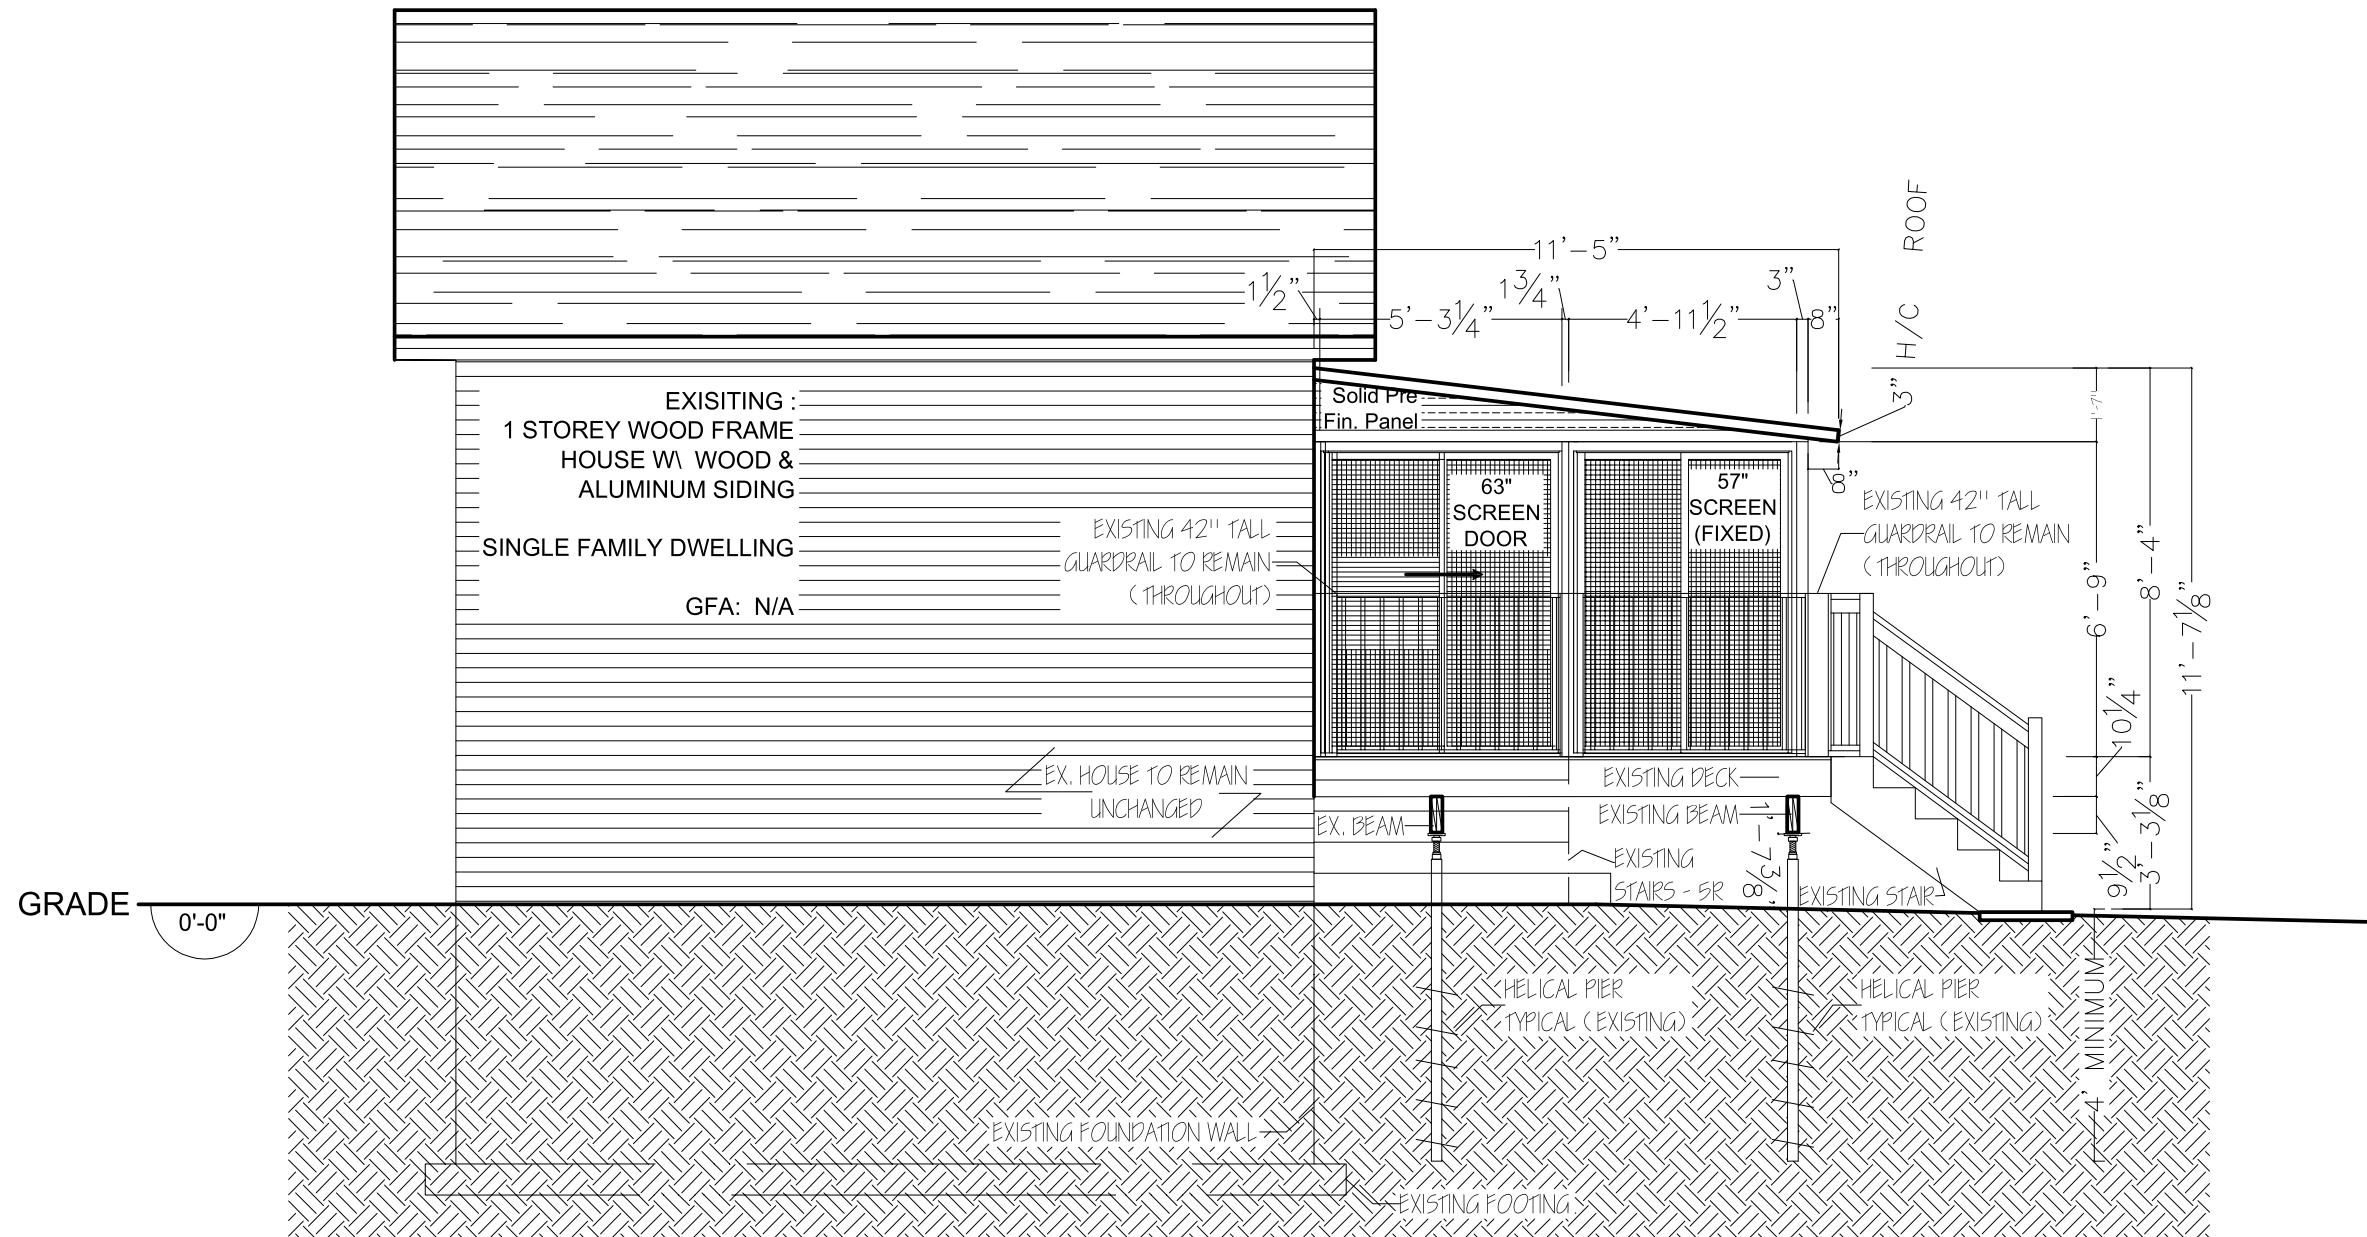

1
A3

PROPOSED LEFT ELEVATION

DRAWINGS ONLY TO SCALE
 IF PRINTED ON 11" X 17"
 TABLOID SIZED PAPER

<small>The undersigned has reviewed and takes responsibility for this design, and has the qualifications and meets the requirements set out in the Ontario Building Code to be a designer.</small> QUALIFICATION INFORMATION 39135 NAME SIGNATURE BCIN REGISTRATION INFORMATION 40027 COMPANY SIGNATURE BCIN		REVISIONS <table border="1"> <thead> <tr> <th>NO.</th> <th>DATE</th> <th>DESCRIPTION</th> <th>DRAWN</th> <th>APPR.</th> </tr> </thead> <tbody> <tr> <td>0</td> <td>MAY 12 '13</td> <td>ISSUED TO DEALER FOR REVIEW</td> <td>A.M.</td> <td>B.B.</td> </tr> </tbody> </table>				NO.	DATE	DESCRIPTION	DRAWN	APPR.	0	MAY 12 '13	ISSUED TO DEALER FOR REVIEW	A.M.	B.B.
NO.	DATE	DESCRIPTION	DRAWN	APPR.											
0	MAY 12 '13	ISSUED TO DEALER FOR REVIEW	A.M.	B.B.											
Design has been carried out in accordance with Ontario Building Code 2006 requirements.															


DEALER:	VISTA
CLIENT:	

TITLE:	SCREENED-IN AREA ATOP EXISTING DECK
DRAWING PREPARED BY:	WHALERJACK

CraftBilt
 Materials Ltd.

25 GREEN COURT
 AJAX, ON | TEL:(800)668-6430
 L1S 6W9 | FAX:(905)619-2468
 clive.fernandes@craft-bilt.com

FILENAME:	
DATE:	May 12th, 2013
SCALE:	1/4" = 1' - 0"
DRAWN BY:	AM
CHKD. BY:	B.B.
DRAWING NO.:	A3
REVISION NO.:	A1

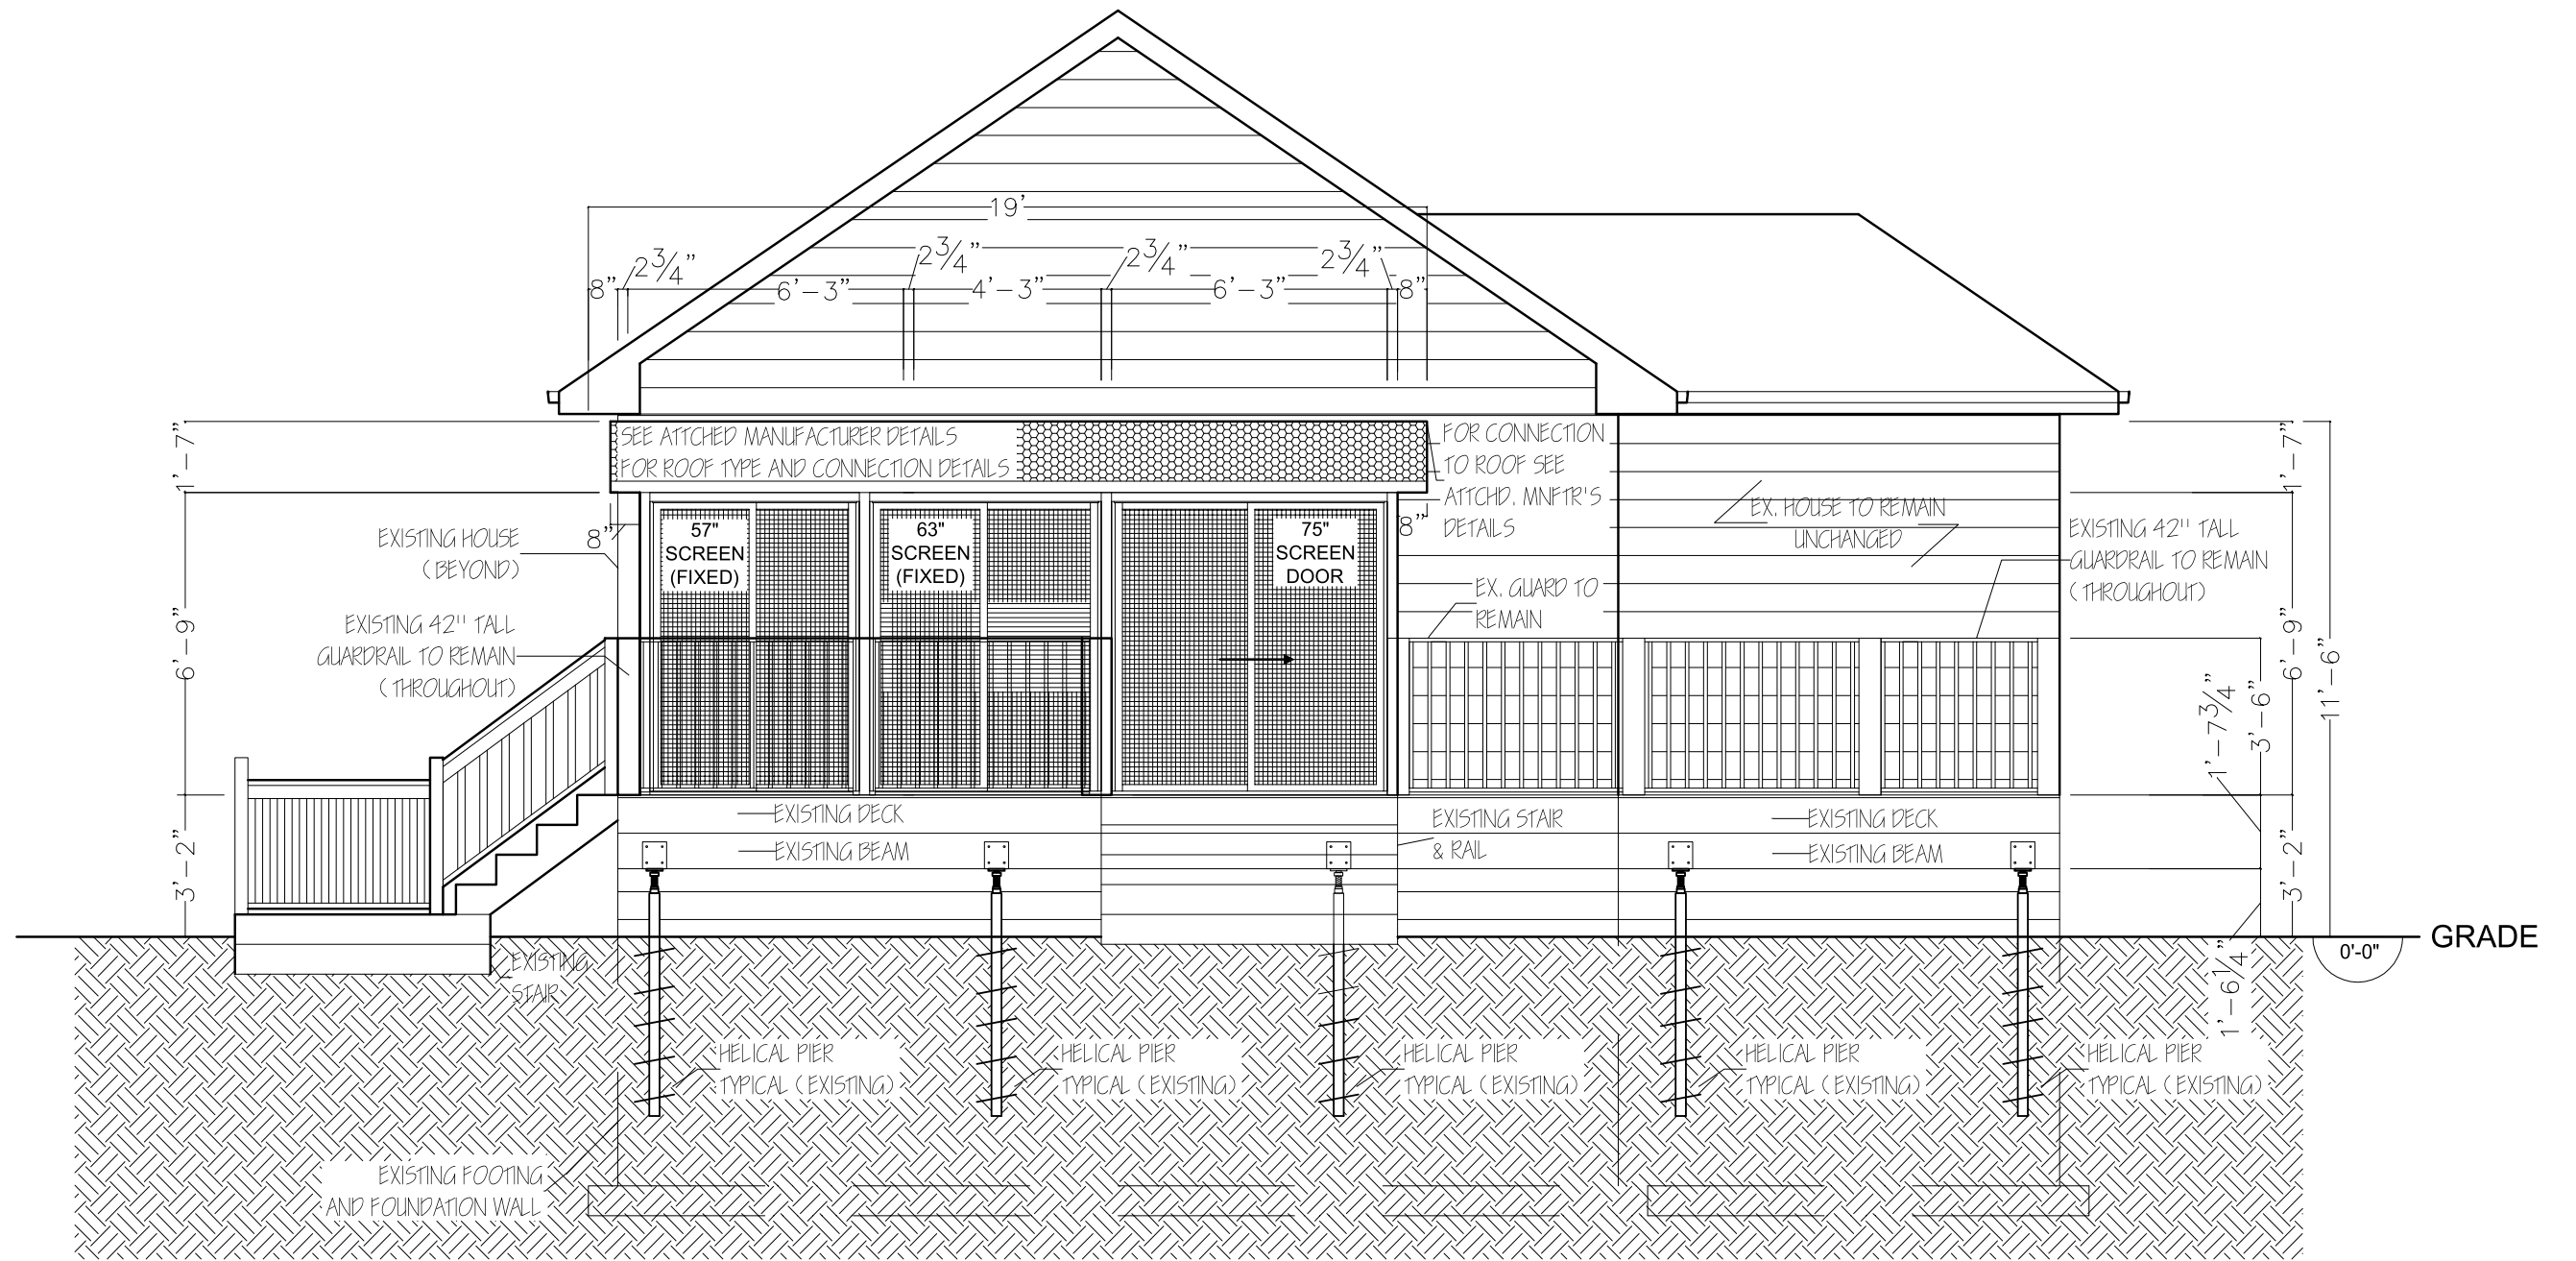

1
A4

PROPOSED REAR ELEVATION

DRAWINGS ONLY TO SCALE
IF PRINTED ON 11" X 17"
TABLOID SIZED PAPER

<small>The undersigned has reviewed and takes responsibility for this design, and has the qualifications and meets the requirements set out in the Ontario Building Code to be a designer.</small> QUALIFICATION INFORMATION 39135 <small>NAME SIGNATURE BCIN</small>		REVISIONS				DEALER: VISTA		TITLE: SCREENED IN DECK WITH ROOF		 25 GREEN COURT AJAX, ON TEL:(800)668-6430 L1S 6W9 FAX:(905)619-2468 clive.fernandes@craft-bilt.com		FILENAME: DATE: May 12th, 2013 SCALE: 1/4" = 1' - 0" DRAWN BY: AM CHKD. BY: B.B. DRAWING NO.: REVISION NO.:									
REGISTRATION INFORMATION 40027 <small>COMPANY SIGNATURE BCIN</small>												<table border="1"> <thead> <tr> <th>NO.</th> <th>DATE</th> <th>DESCRIPTION</th> <th>DRAWN</th> <th>APPR.</th> </tr> </thead> <tbody> <tr> <td>0</td> <td>MAY 12 '13</td> <td>ISSUED TO DEALER FOR REVIEW</td> <td>A.M.</td> <td>B.B.</td> </tr> </tbody> </table>				NO.	DATE	DESCRIPTION	DRAWN	APPR.	0
NO.	DATE	DESCRIPTION	DRAWN	APPR.																	
0	MAY 12 '13	ISSUED TO DEALER FOR REVIEW	A.M.	B.B.																	

Design has been carried out in accordance with Ontario Building Code 2006 requirements.