


1
A1
PROPOSED FLOOR PLAN - INSULATED ENCLOSURE

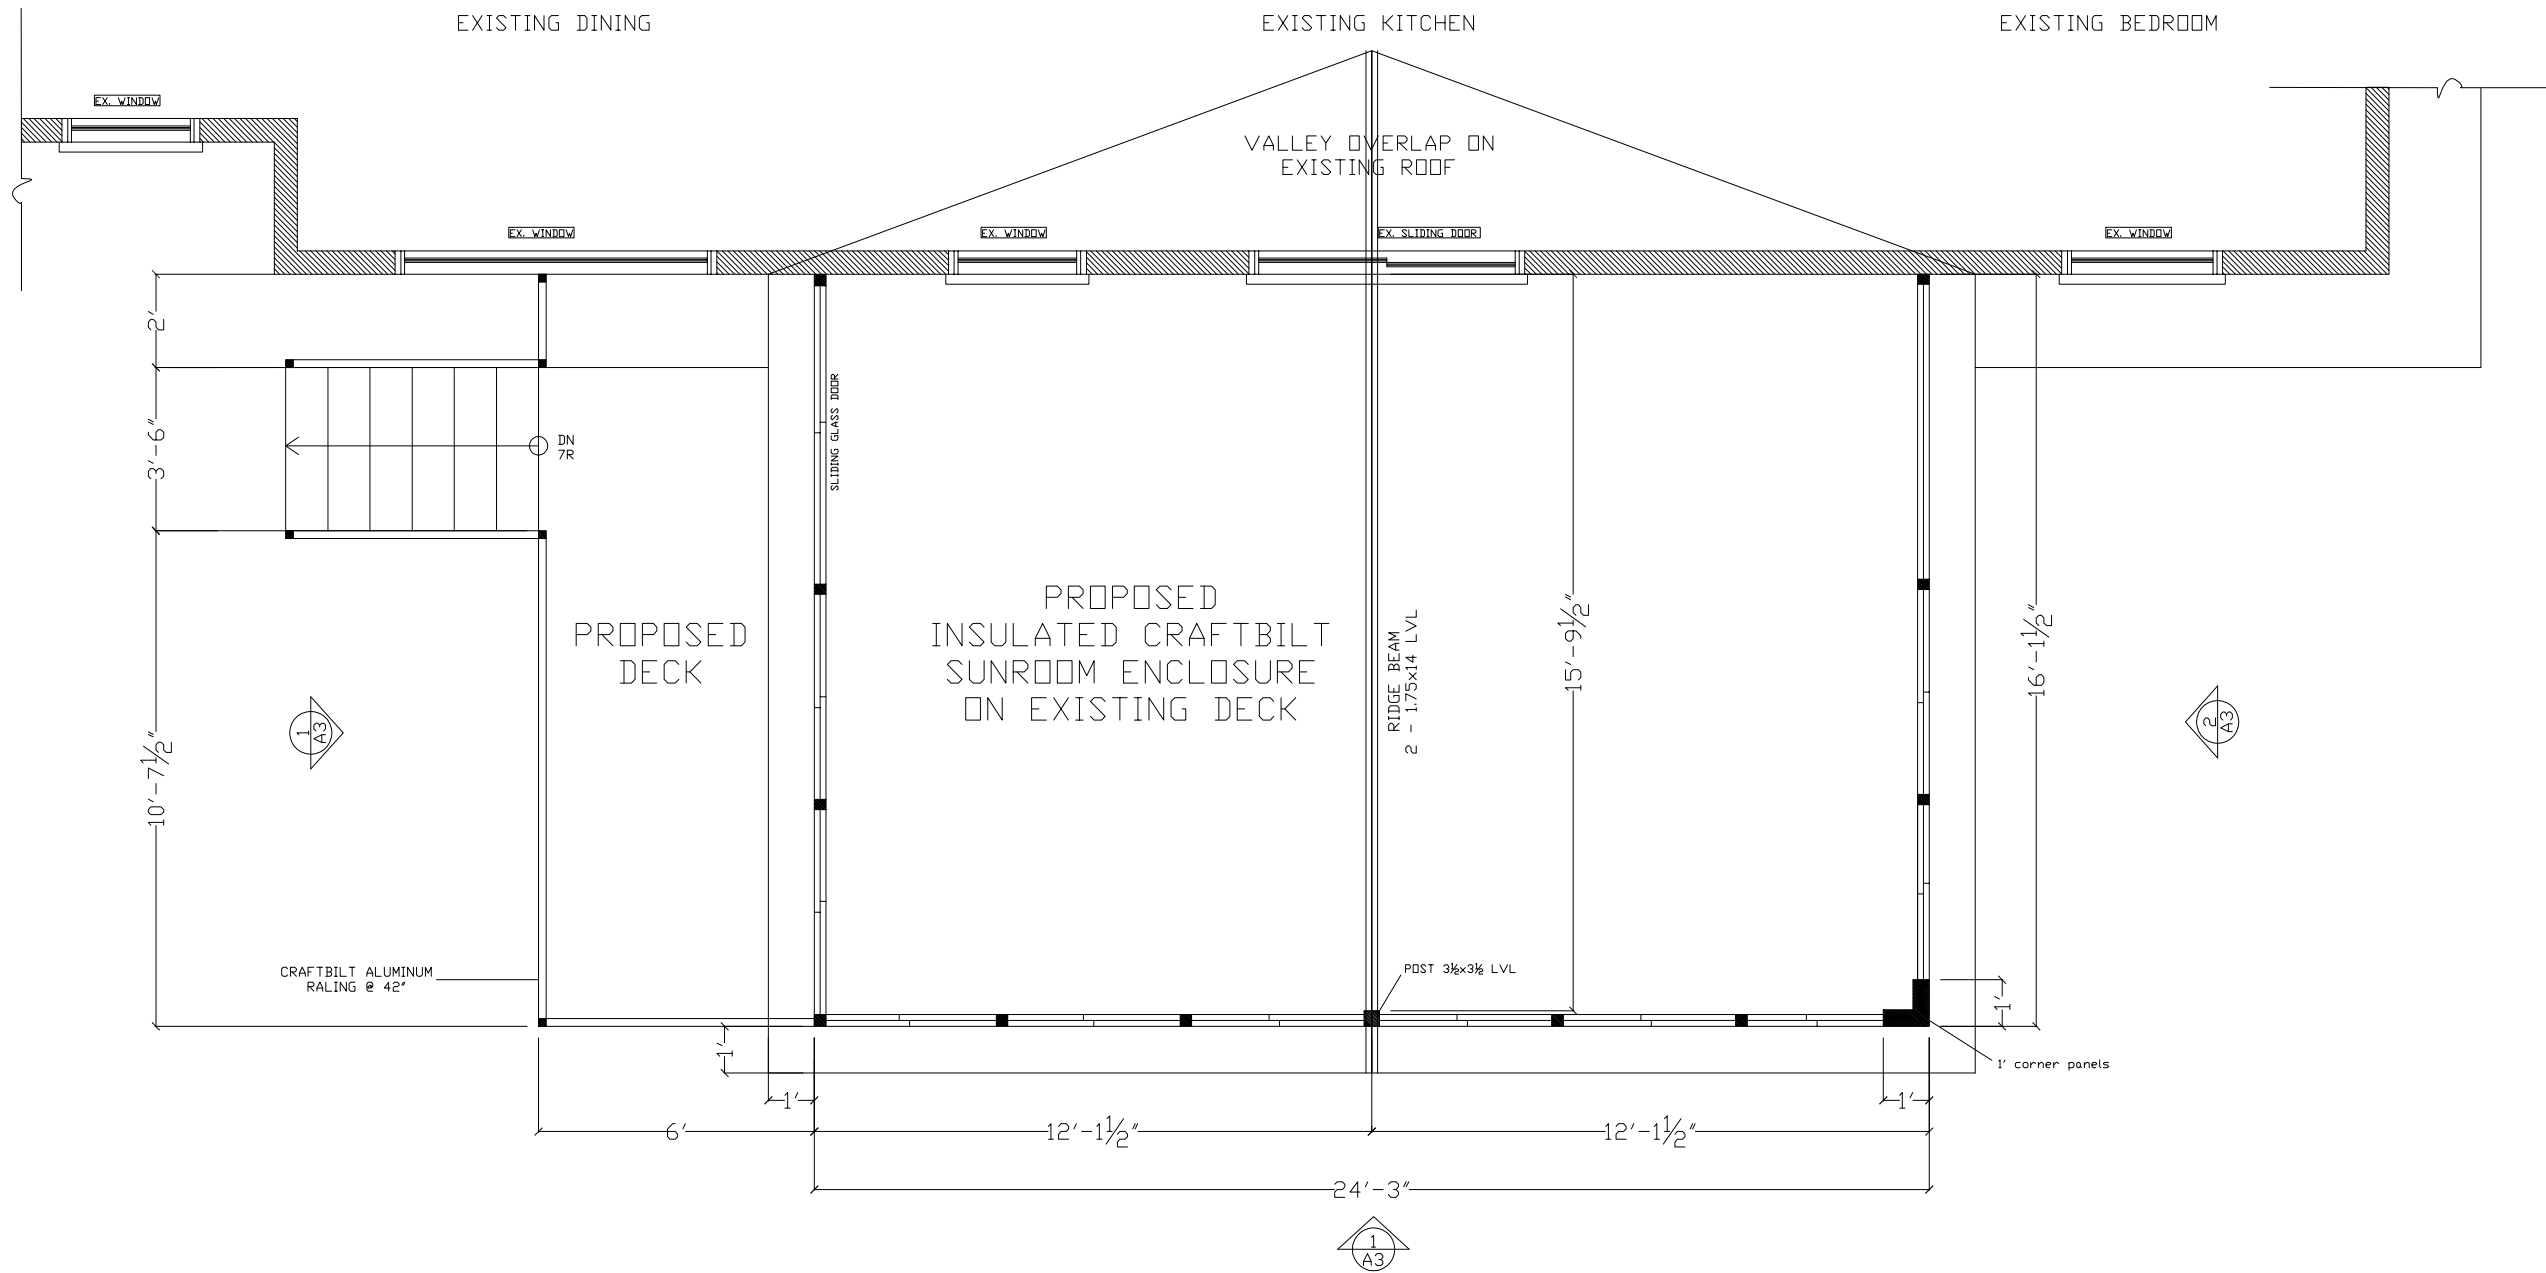

The undersigned has reviewed and takes responsibility for this design, and has the qualifications and meets the requirements set out in the Ontario Building Code to be a designer.

QUALIFICATION INFORMATION

39135

NAME SIGNATURE BCIN

REGISTRATION INFORMATION

40027

COMPANY SIGNATURE BCIN

REVISIONS					
NO.	DATE	DESCRIPTION	DRAWN	APPR.	
0	MAY 10 '12	ISSUED TO DEALER FOR BLDG. PERMIT	A.M.	B.B.	

Design has been carried out in accordance with

DEALER:
WESTERN RED CEDAR HOMES

CLIENT:

Ontario Building Code 2006 requirements.


TITLE:
PROPOSED SUNROOM ADDITION-
UNHEATED ENCLOSURE

DRAWING PREPARED BY:
WHALERJACK

CraftBilt
Materials Ltd.

25 GREEN COURT
AJAX, ON | TEL:(800)668-6430
L1S 6W9 | FAX:(905)619-2468
clive.fernandes@craft-bilt.com

FILENAME:	DATE: MAY 10 2012
SCALE: 1/4" = 1' - 0"	DRAWN BY: AM
DRAWING NO.: A1	CHKD. BY: B.B.
REVISION NO.: 0	

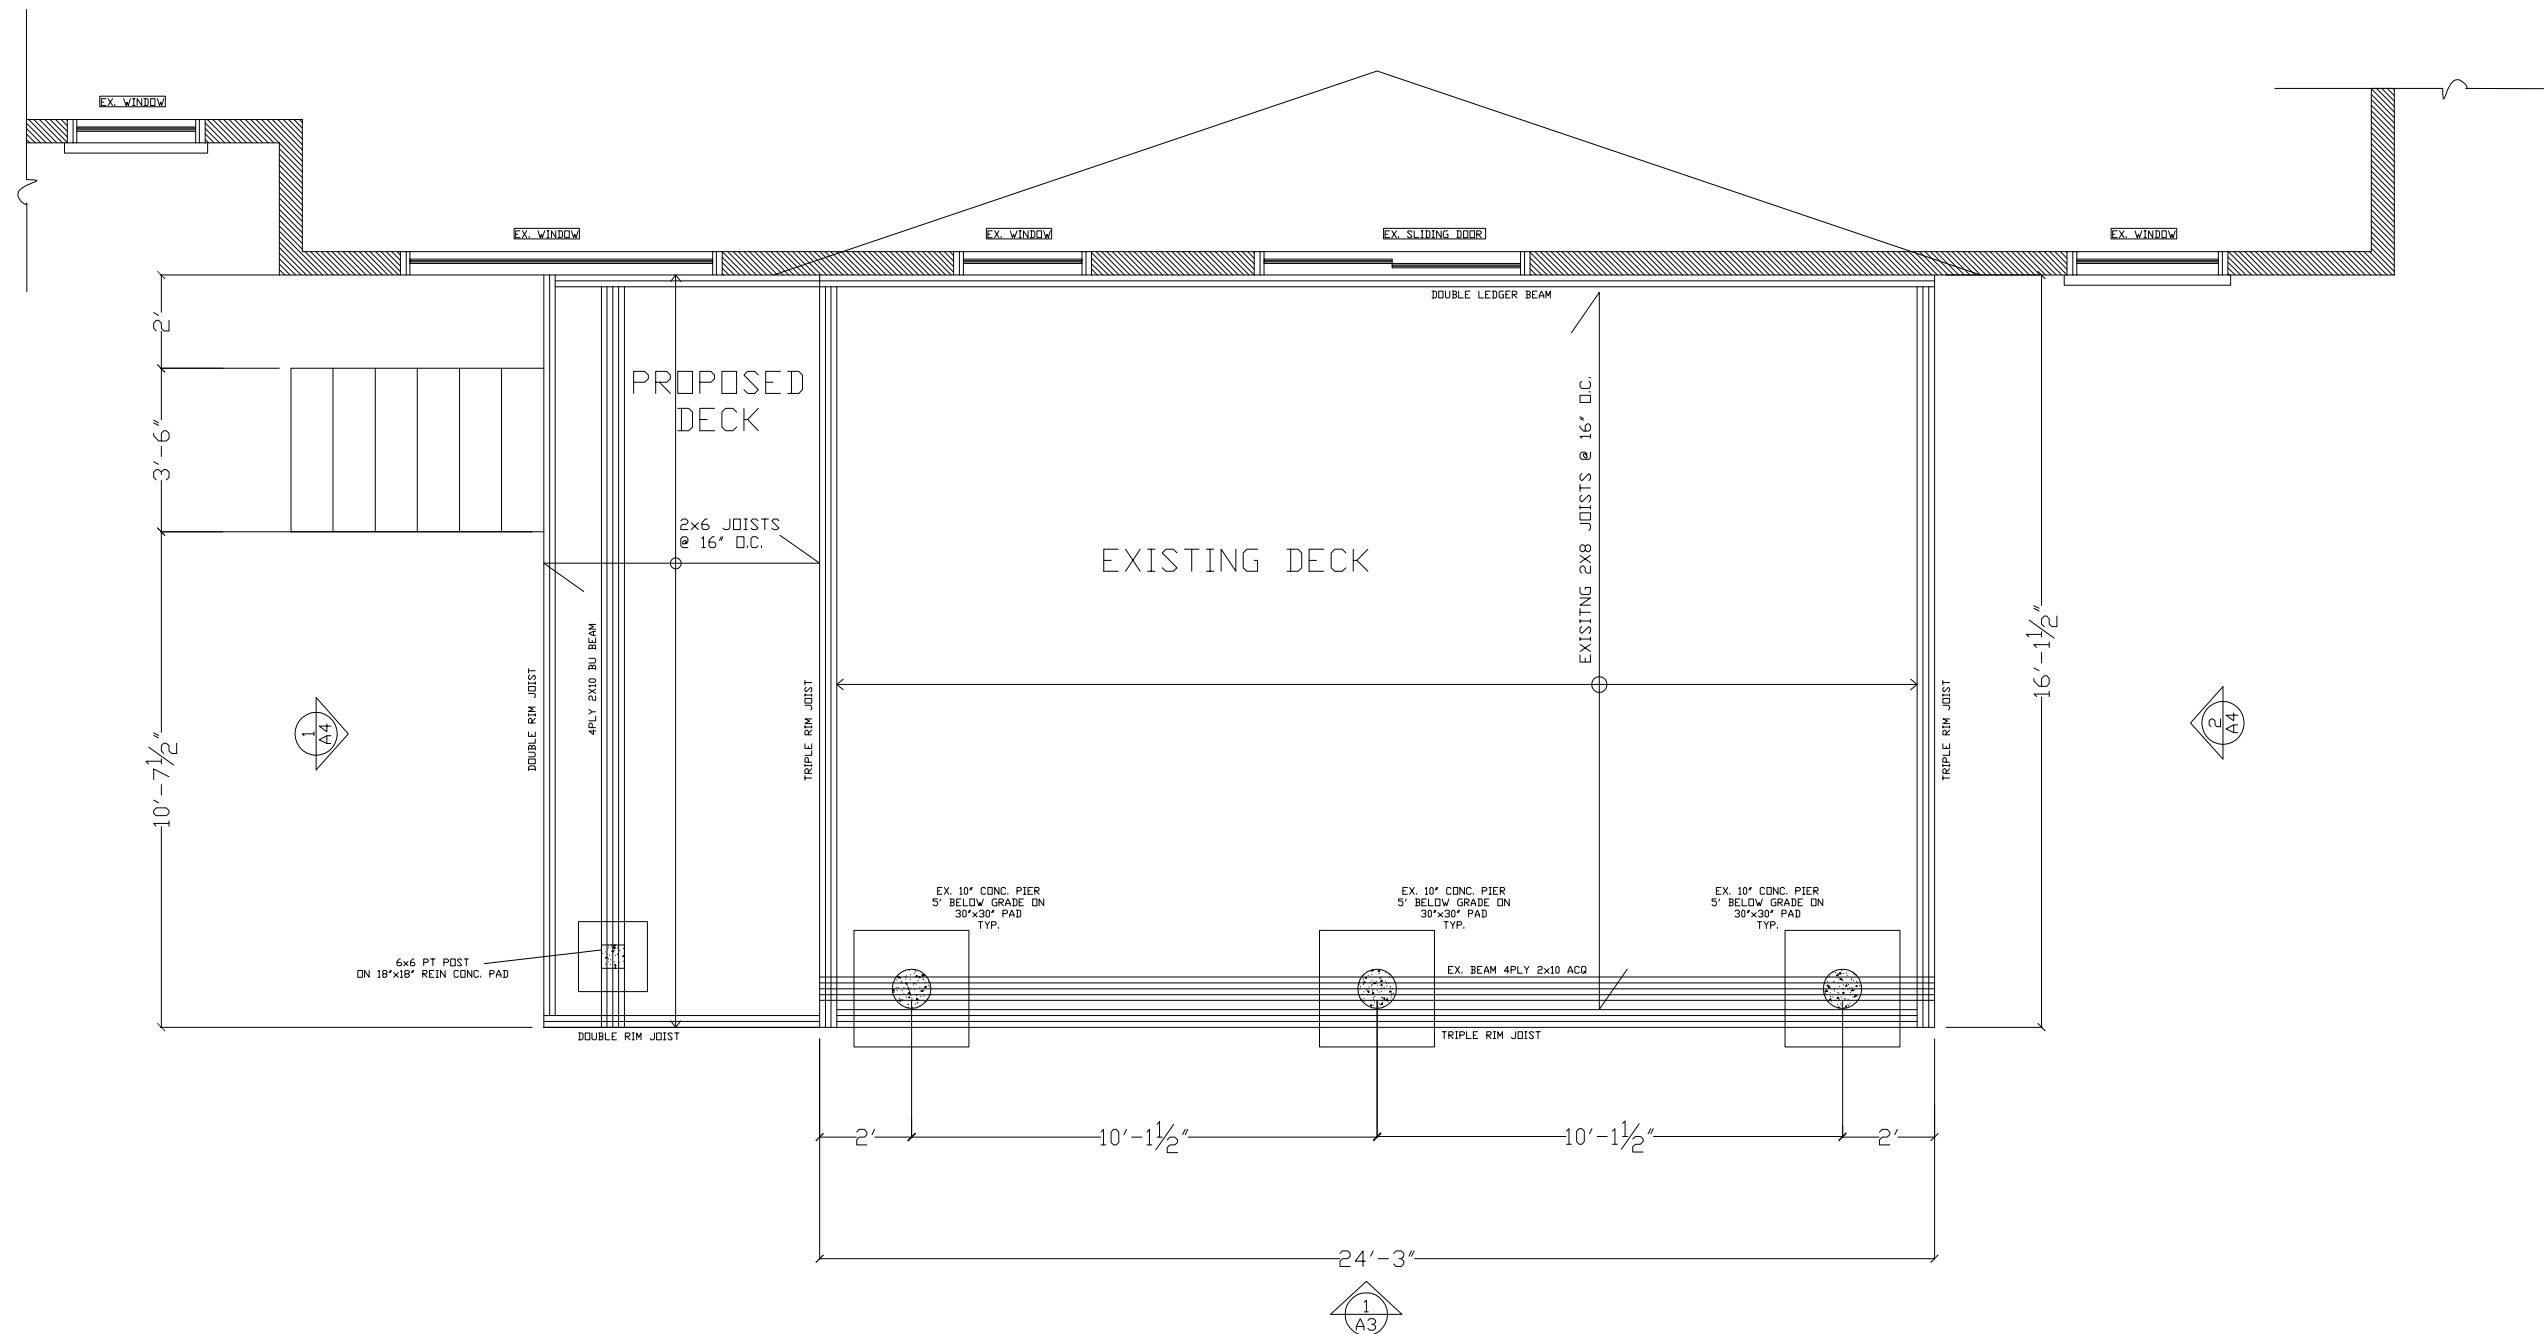

The undersigned has reviewed and takes responsibility for this design, and has the qualifications and meets the requirements set out in the Ontario Building Code to be a designer.

QUALIFICATION INFORMATION

39135

NAME SIGNATURE BCIN

REGISTRATION INFORMATION

40027

COMPANY SIGNATURE BCIN

REVISIONS					
NO.	DATE	DESCRIPTION	DRAWN	APPR.	
0	MAY 10 '12	ISSUED TO DEALER FOR BLDG. PERMIT	A.M.	B.B.	

DEALER:
WESTERN RED CEDAR HOMES

CLIENT:

Ontario Building Code 2006 requirements.

TITLE:
PROPOSED SUNROOM ADDITION-
UNHEATED ENCLOSURE


DRAWING PREPARED BY:
WHALERJACK

CraftBilt
Materials Ltd.

25 GREEN COURT
AJAX, ON | TEL:(800)668-6430
L1S 6W9 | FAX:(905)619-2468
clive.fernandes@craft-bilt.com

FILENAME:	DATE: MAY 10 2012
SCALE: 1/4" = 1' - 0"	DRAWN BY: AM
DRAWING NO.: A2	CHKD. BY: B.B.
REVISION NO.: 0	

Design has been carried out in accordance with

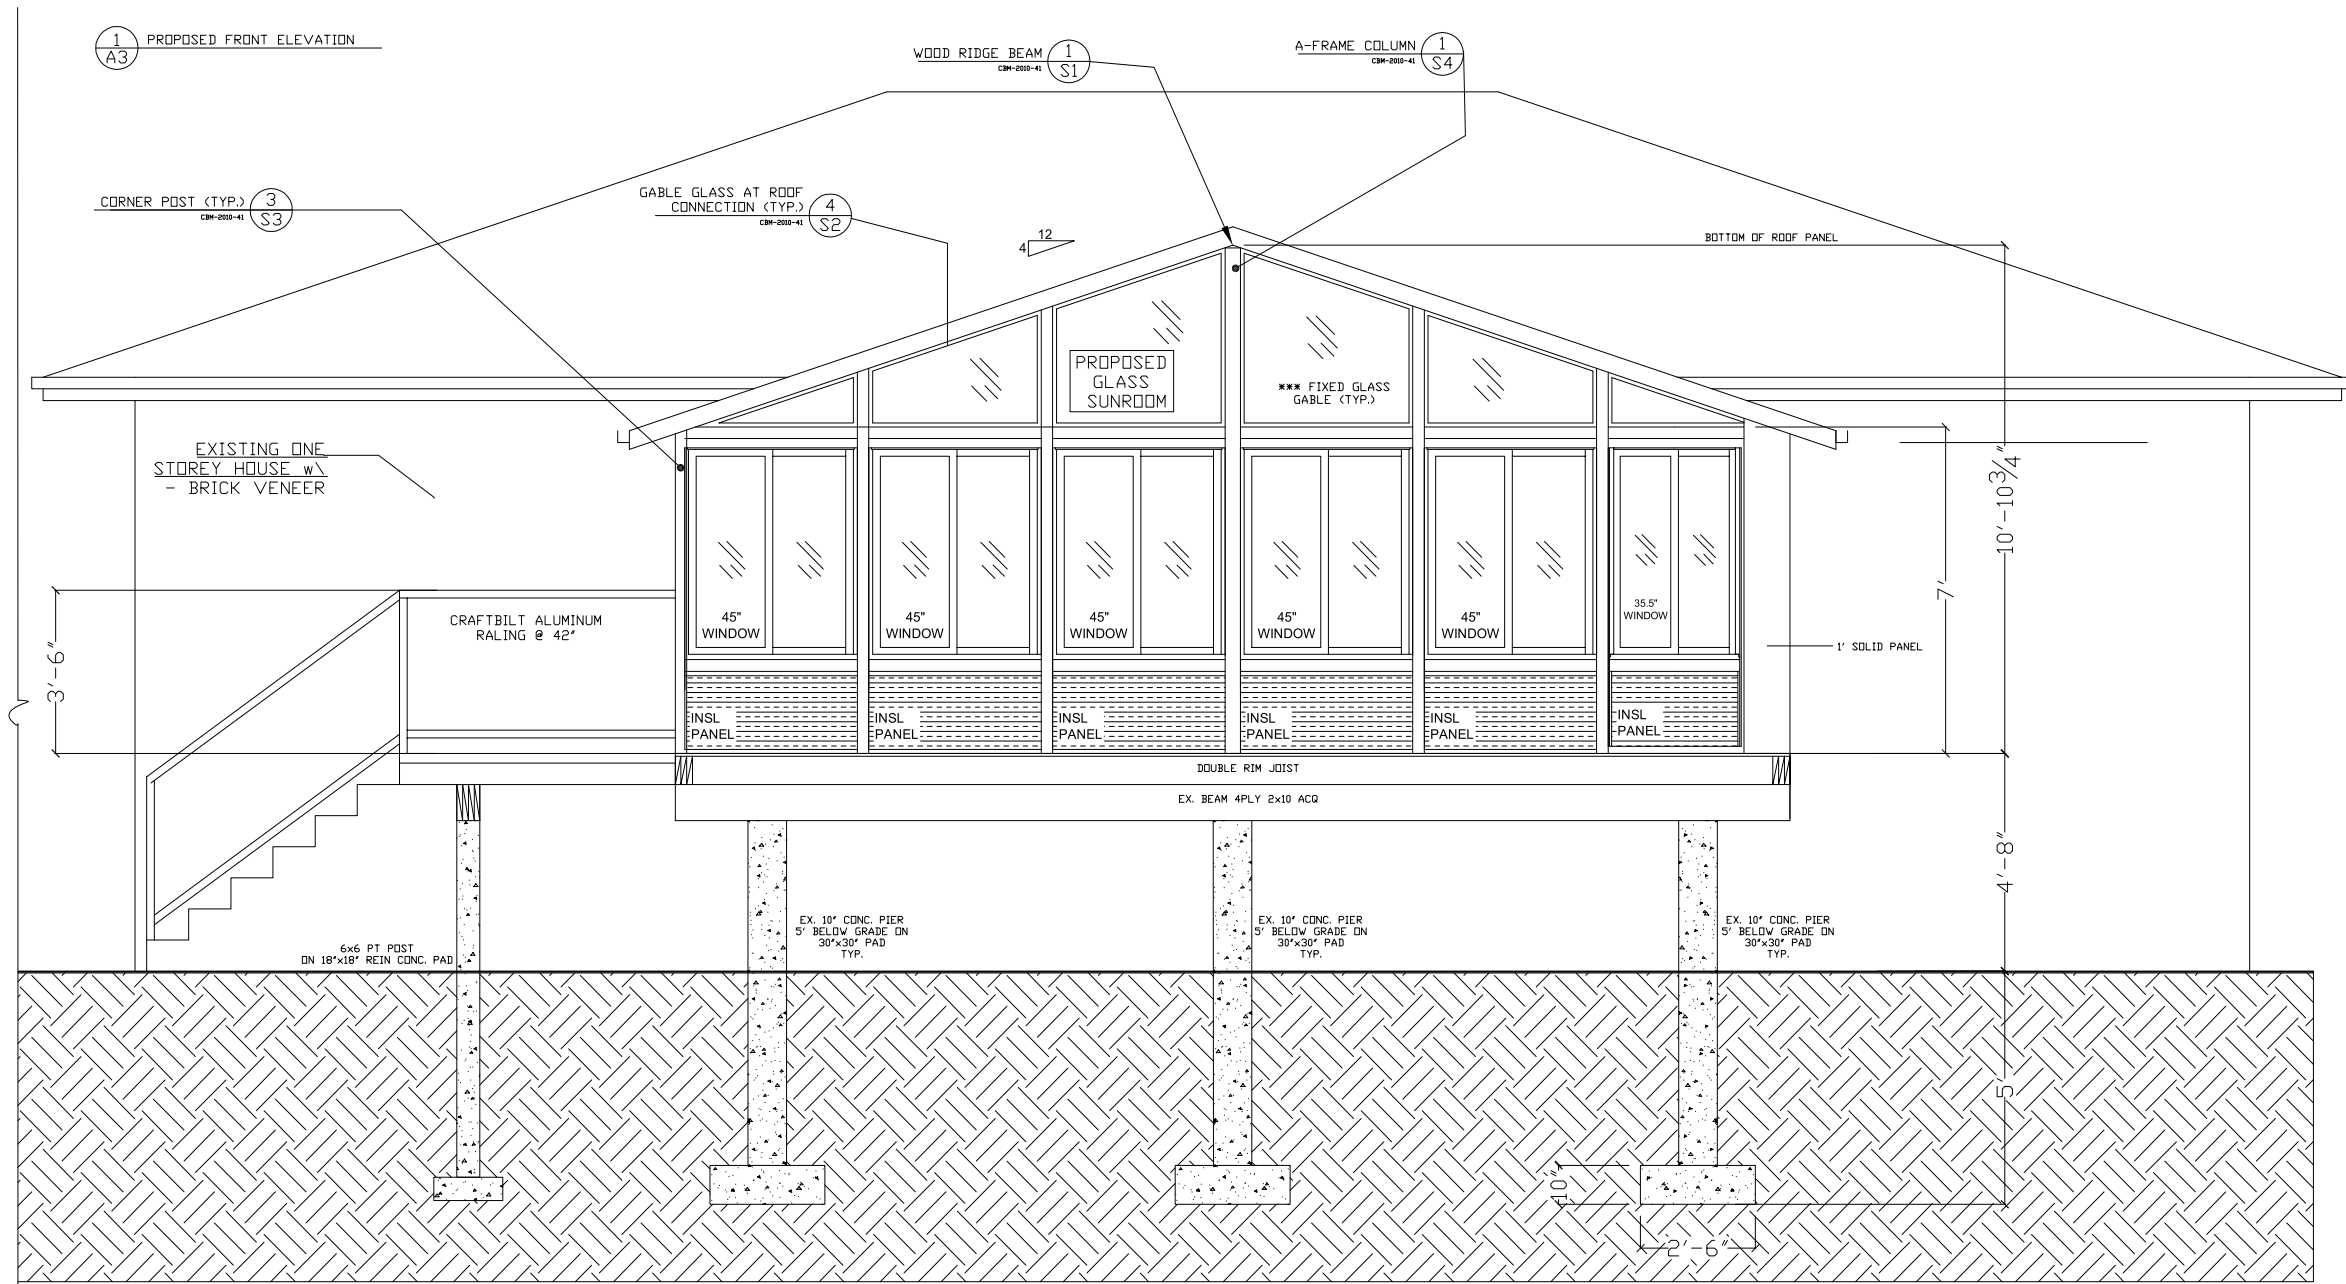

- TOP OF SUNROOM ROOF 15'11½"
- UNDERSIDE OF SUNROOM EAVES 11'2¾"
- TOP OF 1ST FLOOR 4'8"
- TOP OF FOOTING 3'2¾"
- AVG. GRADE -0'0"
- BTTM. OF FOOTING -5'0"

The undersigned has reviewed and takes responsibility for this design, and has the qualifications and meets the requirements set out in the Ontario Building Code to be a designer.

QUALIFICATION INFORMATION

NAME: _____ SIGNATURE: _____ BCIN: **39135**

REGISTRATION INFORMATION

COMPANY: _____ SIGNATURE: _____ BCIN: **40027**

REVISIONS					
NO.	DATE	DESCRIPTION	DRAWN	APPR.	
0	MAY 10 '12	ISSUED TO DEALER FOR BLDG. PERMIT	A.M.	B.B.	

DEALER: WESTERN RED CEDAR HOMES

CLIENT: _____

Design has been carried out in accordance with Ontario Building Code 2006 requirements.

TITLE: PROPOSED SUNROOM ADDITION- UNHEATED ENCLOSURE


DRAWING PREPARED BY: WHALERJACK

CraftBilt
Materials Ltd.


25 GREEN COURT
AJAX, ON | TEL:(800)668-6430
L1S 6W9 | FAX:(905)619-2468
clive.fernandes@craft-bilt.com

FILENAME:	DATE: MAY 10 2012
SCALE: 1/4" = 1' - 0"	DRAWN BY: AM
DRAWING NO.: A3	CHKD. BY: B.B.
REVISION NO.: 0	

1 PROPOSED RIGHT ELEVATION
A4

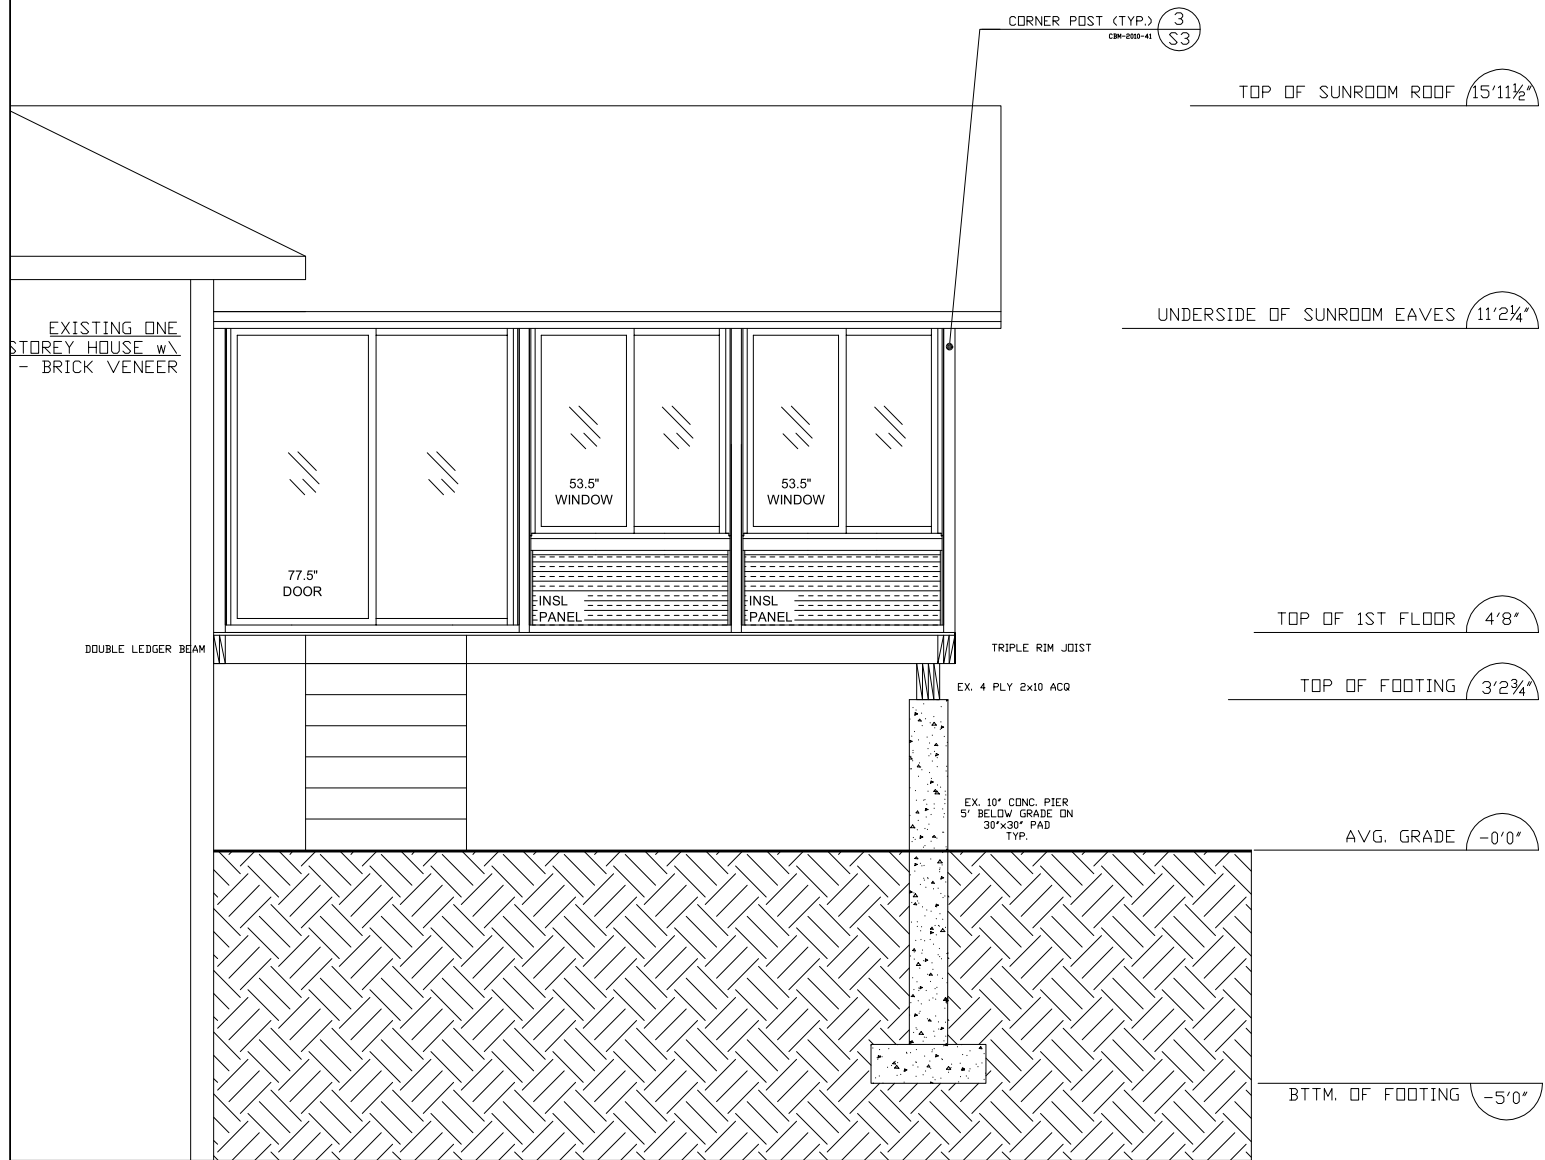

2 PROPOSED RIGHT ELEVATION
A4

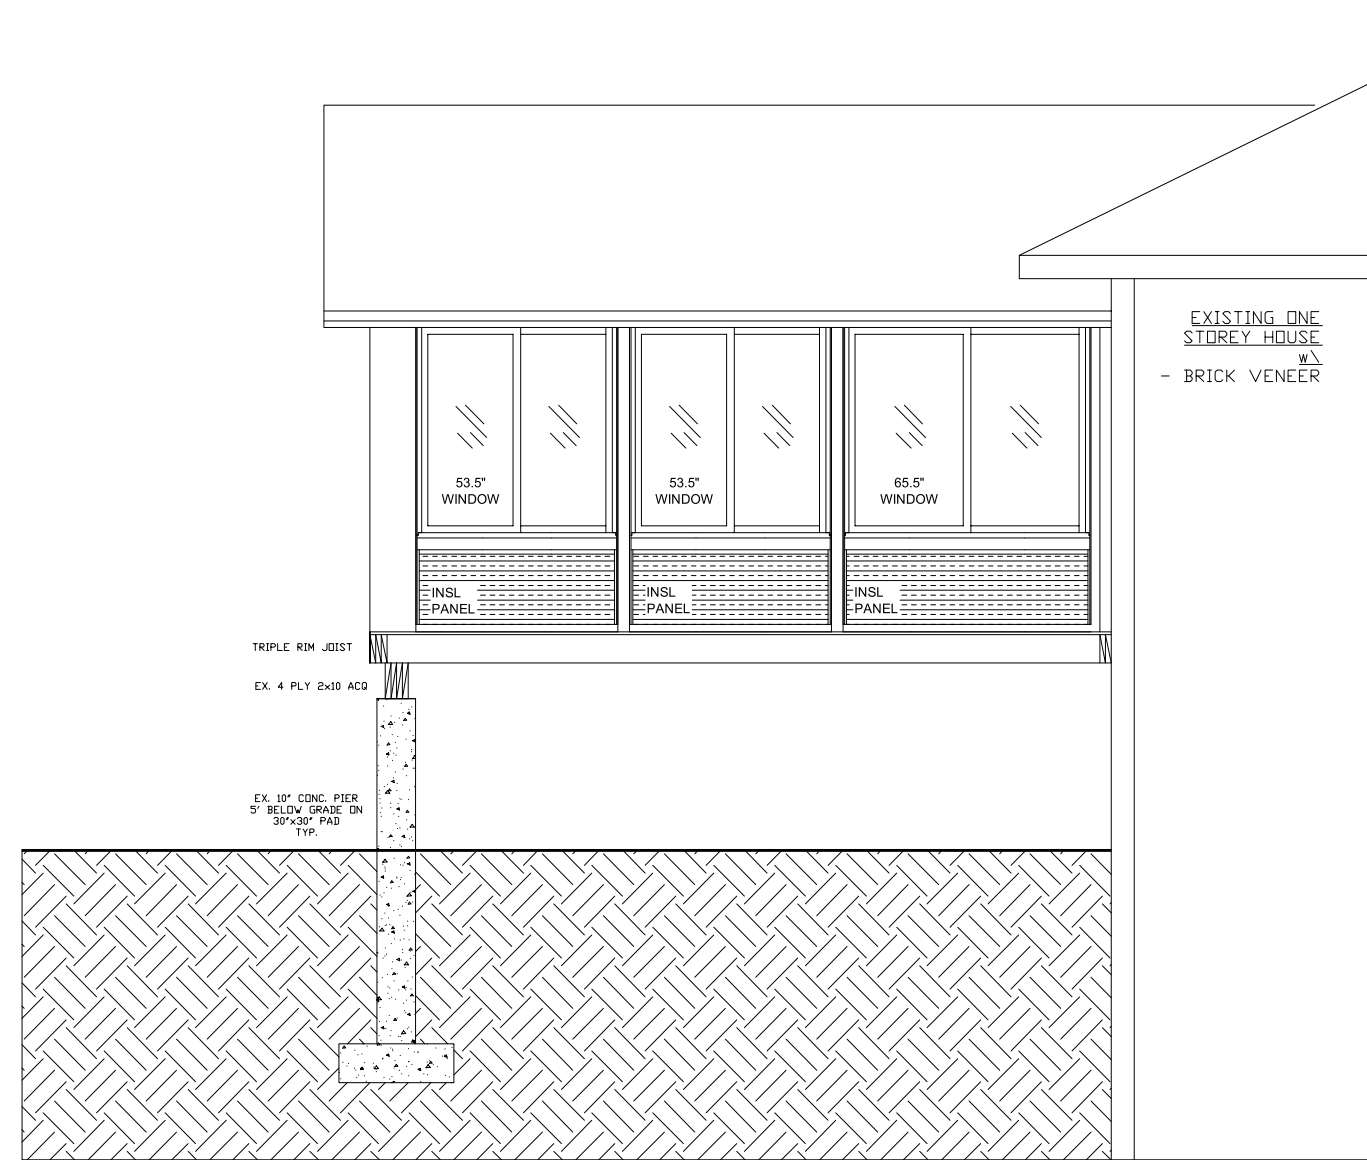

The undersigned has reviewed and takes responsibility for this design, and has the qualifications and meets the requirements set out in the Ontario Building Code to be a designer.

QUALIFICATION INFORMATION

NAME: _____ SIGNATURE: _____ BCIN: **39135**

REGISTRATION INFORMATION

COMPANY: _____ SIGNATURE: _____ BCIN: **40027**

REVISIONS					
NO.	DATE	DESCRIPTION	DRAWN	APPR.	
0	MAY 10 '12	ISSUED TO DEALER FOR BLDG. PERMIT	A.M.	B.B.	

Design has been carried out in accordance with

DEALER: WESTERN RED CEDAR HOMES

CLIENT:

Ontario Building Code 2006 requirements.

TITLE: PROPOSED SUNROOM ADDITION- UNHEATED ENCLOSURE

DRAWING PREPARED BY: WHALERJACK

CraftBilt
Materials Ltd.

25 GREEN COURT
AJAX, ON | TEL:(800)668-6430
L1S 6W9 | FAX:(905)619-2468
clive.fernandes@craft-bilt.com

FILENAME:	DATE: MAY 10 2012
SCALE: 1/4" = 1' - 0"	DRAWN BY: AM
DRAWING NO.: A4	CHKD. BY: B.B.
REVISION NO.: 0	